


Notes: All elevations are in the North American Vertical Datum of 1988 (NAVD 88).
 WSEL = Water Surface Elevation
 HWM = High Water Mark
 NP = No Ponding
 Inundation Area = Remaining Inundation Area shown with project
 All proposed storm sewers are to be parallel unless noted as remove and replace.

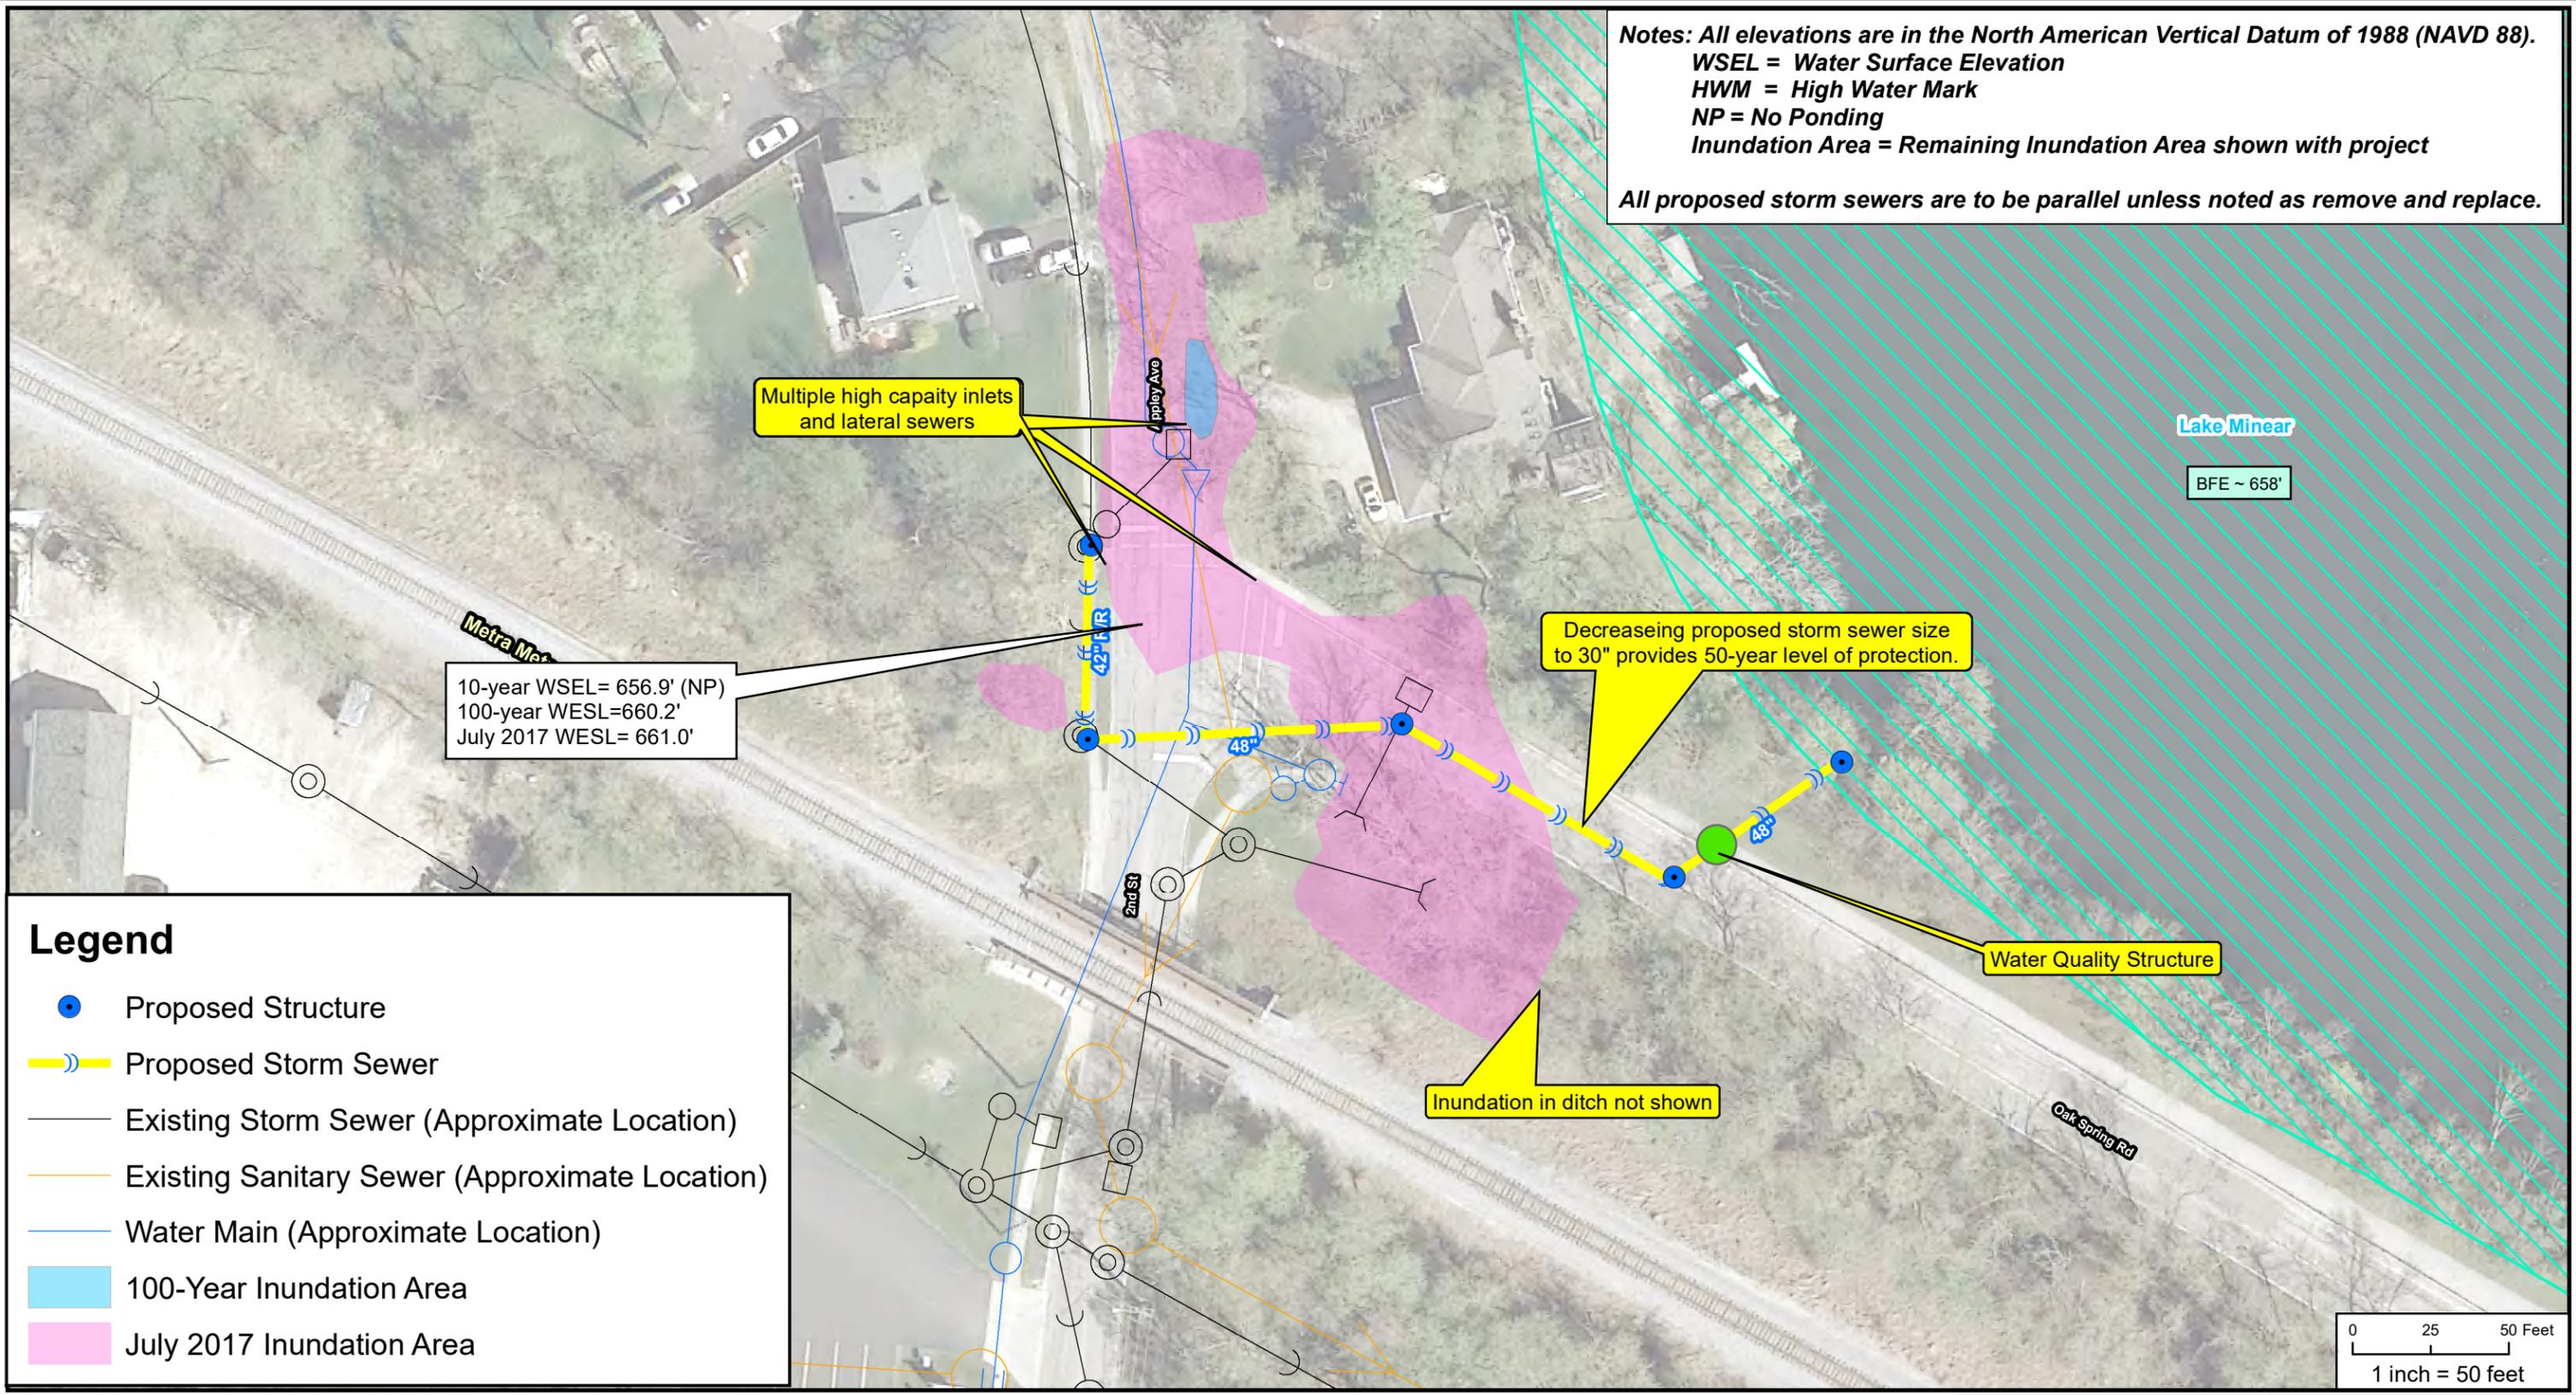

Legend

- Proposed Structure
- Proposed Storm Sewer
- Existing Storm Sewer (Approximate Location)
- Existing Sanitary Sewer (Approximate Location)
- Water Main (Approximate Location)
- 100-Year Inundation Area
- July 2017 Inundation Area

Document Path: N:\LIBERTYVILLE\170001\GIS\Exhibits\Proposed Exhibits\Appley_Proposed.mxd

	CLIENT	Village of Libertyville	PROJECT NO.	170001	DSGN.	DRB	CHKD.	DTO
	TITLE	Appley (Area 11) Proposed Drainage Improvements (100-Year Level of Protection)						
					DATE 04/13/18			
EXHIBIT								

Christopher B. Burke Engineering, Ltd.
 9575 West Higgins Road, Suite 600
 Rosemont, IL 60018
 (847) 823-0500 / FAX (847) 823-0520