


Legend

- ✱ Flooding Reported by PDA Survey
- ▨ Overland Flooding Reported
- ▨ Sanitary Flooding Reported
- ▨ Seepage & Sump Flooding Reported
- ▨ Yard & Street Flooding Reported
- Existing Storm Sewer (Approximate Location)
- Existing Sanitary Sewer (Approximate Location)
- Water Main (Approximate Location)

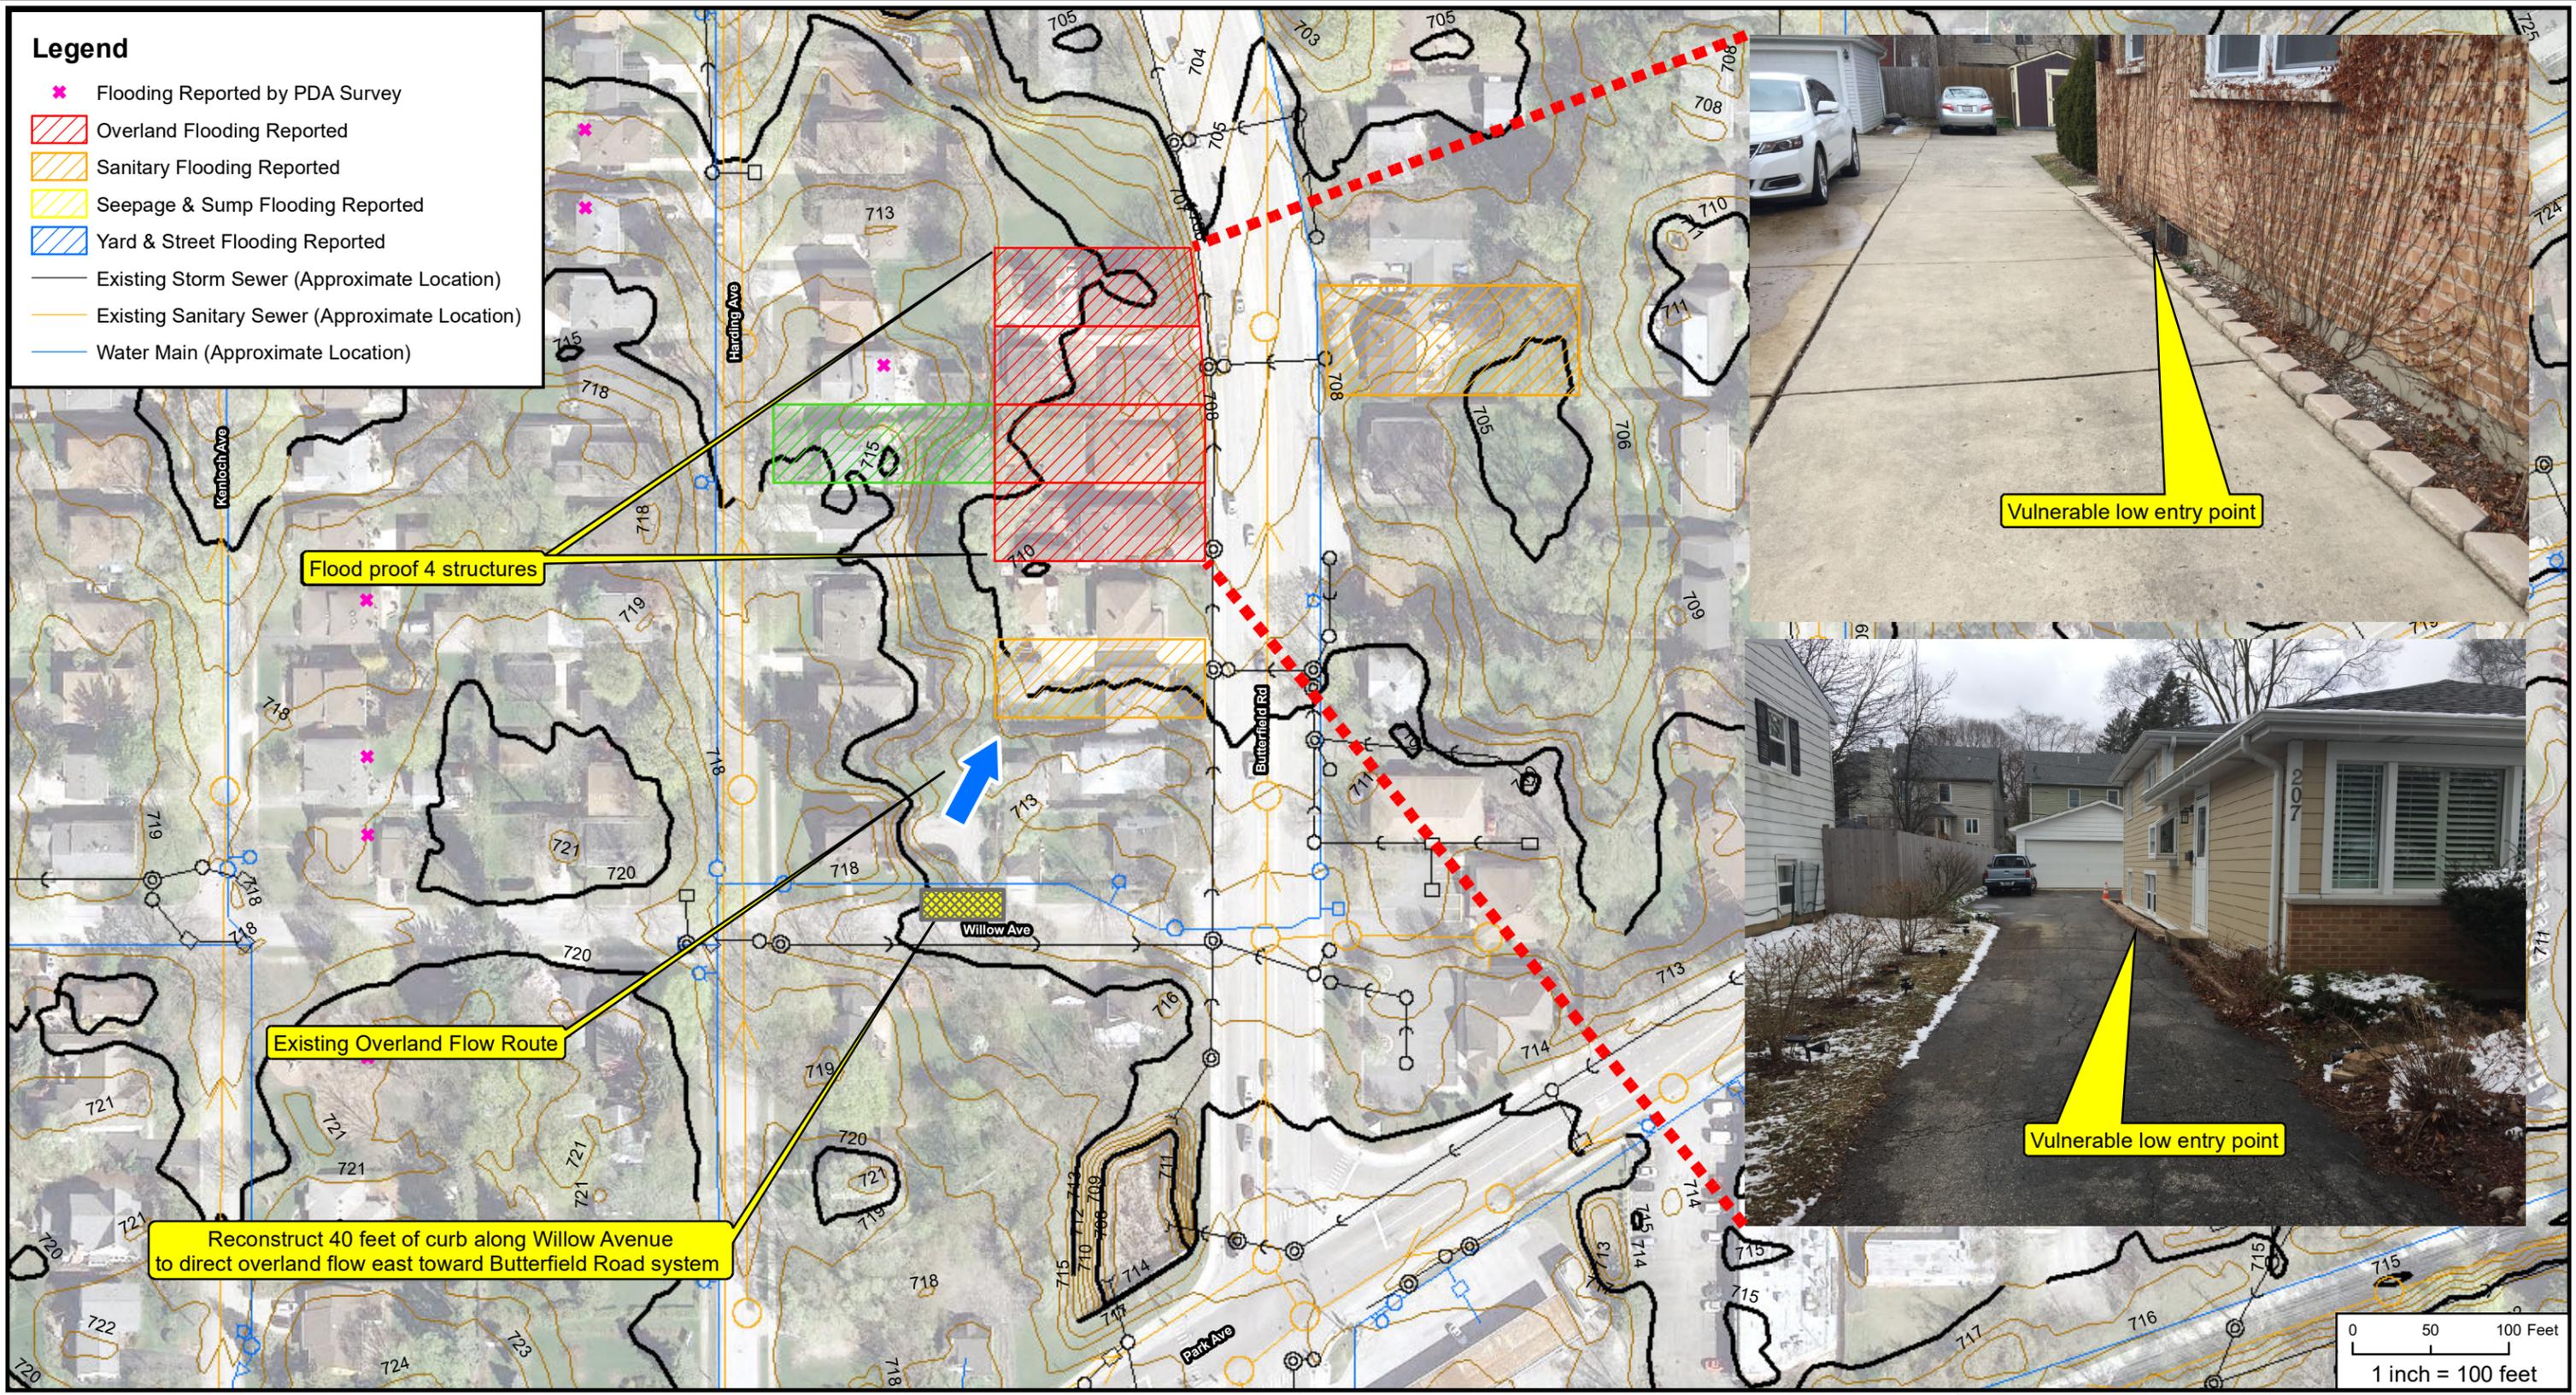


Flood proof 4 structures

Existing Overland Flow Route

Reconstruct 40 feet of curb along Willow Avenue to direct overland flow east toward Butterfield Road system

Vulnerable low entry point

Vulnerable low entry point

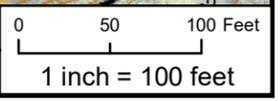

Document Path: N:\LIBERTYVILLE\170001\GIS\Exhibits\Proposed Exhibits\Harding & Willow.mxd

DSGN.	DRB	CHKD.	DTO
-------	-----	-------	-----

<p>Christopher B. Burke Engineering, Ltd. 9575 West Higgins Road, Suite 600 Rosemont, IL 60018 (847) 823-0500 / FAX (847) 823-0520</p>	CLIENT	Village of Libertyville	PROJECT NO.	170001		
	TITLE	Harding and Willow Proposed Drainage Improvements		DATE		07/13/18
						EXHIBIT