


Legend

- Existing Storm Sewer System
- * Flooding Reported by PDA Survey
- Overbank Flooding Reported
- Overland Flooding Reported
- Sanitary Flooding Reported
- Seepage & Sump Flooding Reported
- Other Flooding Reported
- Yard and Street Flooding Reported
- 10-Year Inundation Area
- 100-Year Inundation Area
- July 2017 Inundation Area
- 100-year Regulatory Floodplain
- Regulatory Floodway

*Notes: All elevations are in the North American Vertical Datum of 1988 (NAVD 88).
WSEL = Water Surface Elevation
HWM = High Water Mark
NP = No Ponding
Inundation Area = Remaining Inundation Area shown with project*

All proposed storm sewers are to be parallel unless noted as remove and replace.

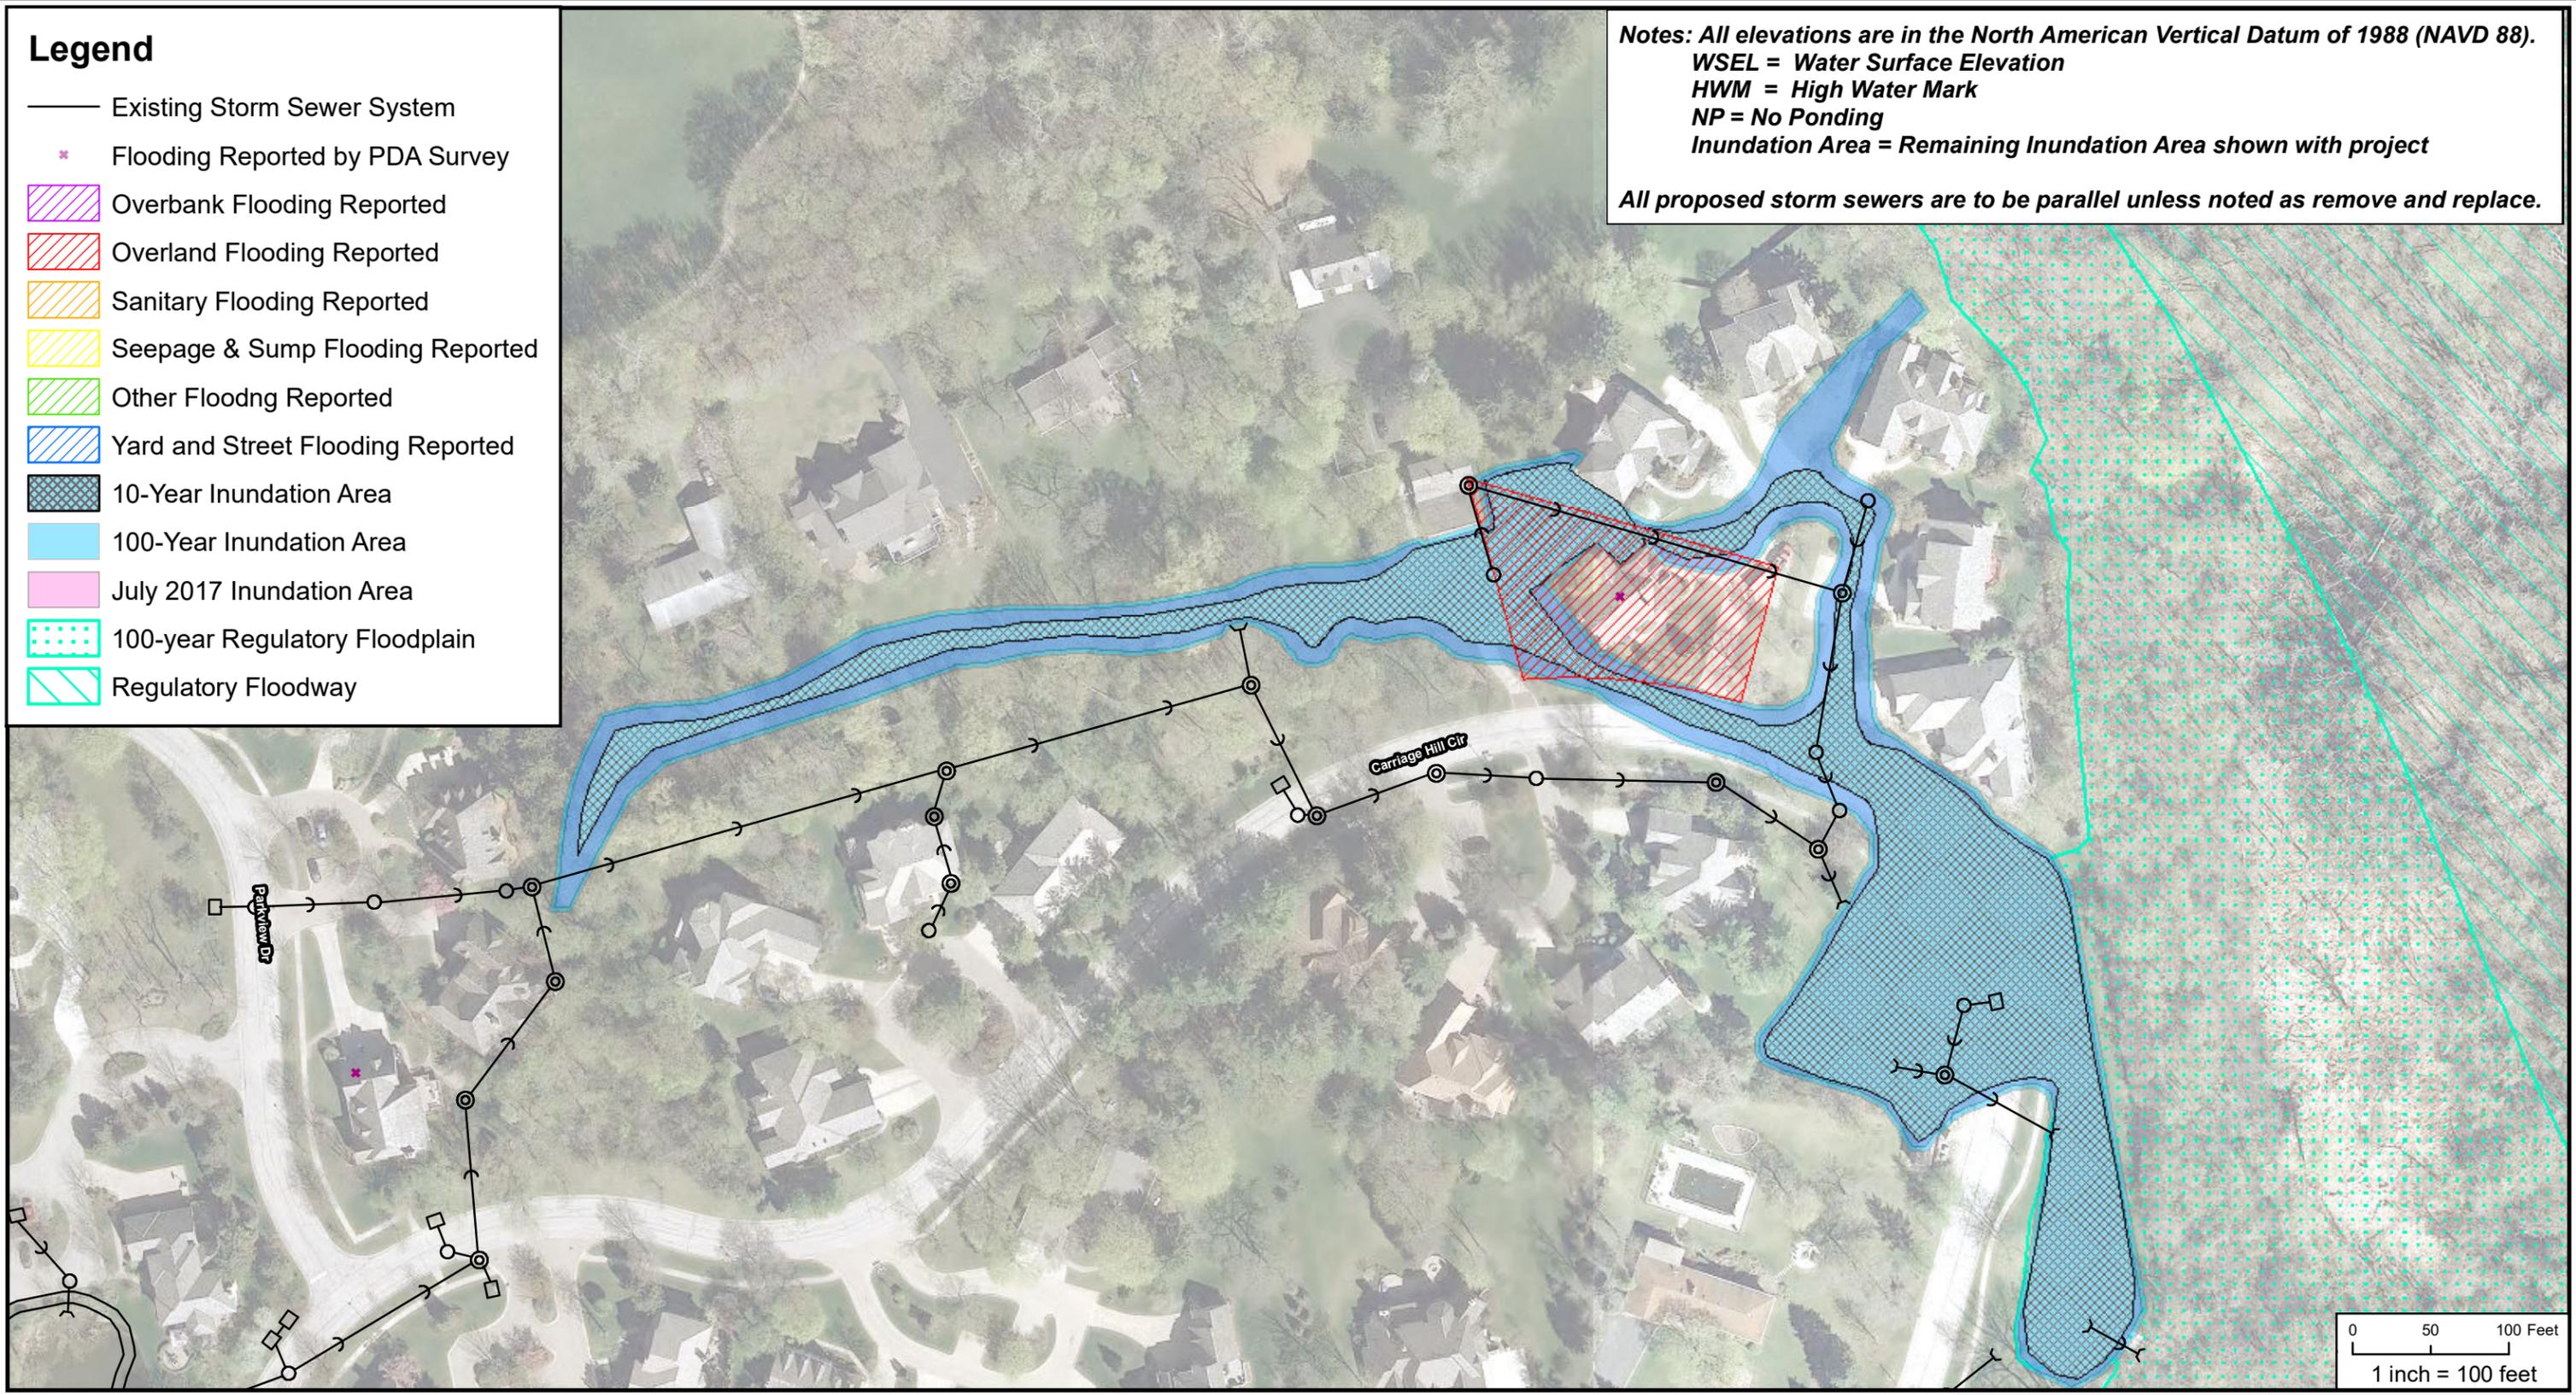

Document Path: N:\LIBERTYVILLE\170001\GIS\Exhibits\Existing Exhibits\Carraige Exist.mxd

DSGN.	DRB	CHKD.	DTO
-------	-----	-------	-----

Christopher B. Burke Engineering, Ltd.
9575 West Higgins Road, Suite 600
Rosemont, IL 60018
(847) 823-0500 / FAX (847) 823-0520

CLIENT	Village of Libertyville	PROJECT NO.	170001
TITLE	Carraige Hill Existing Conditions Inundation Map		

DATE	7/13/18
EXHIBIT	