


Notes: All elevations are in the North American Vertical Datum of 1988 (NAVD 88).
 WSEL = Water Surface Elevation; HWM = High Water Mark

0 100 200 Feet
 1 inch = 200 feet

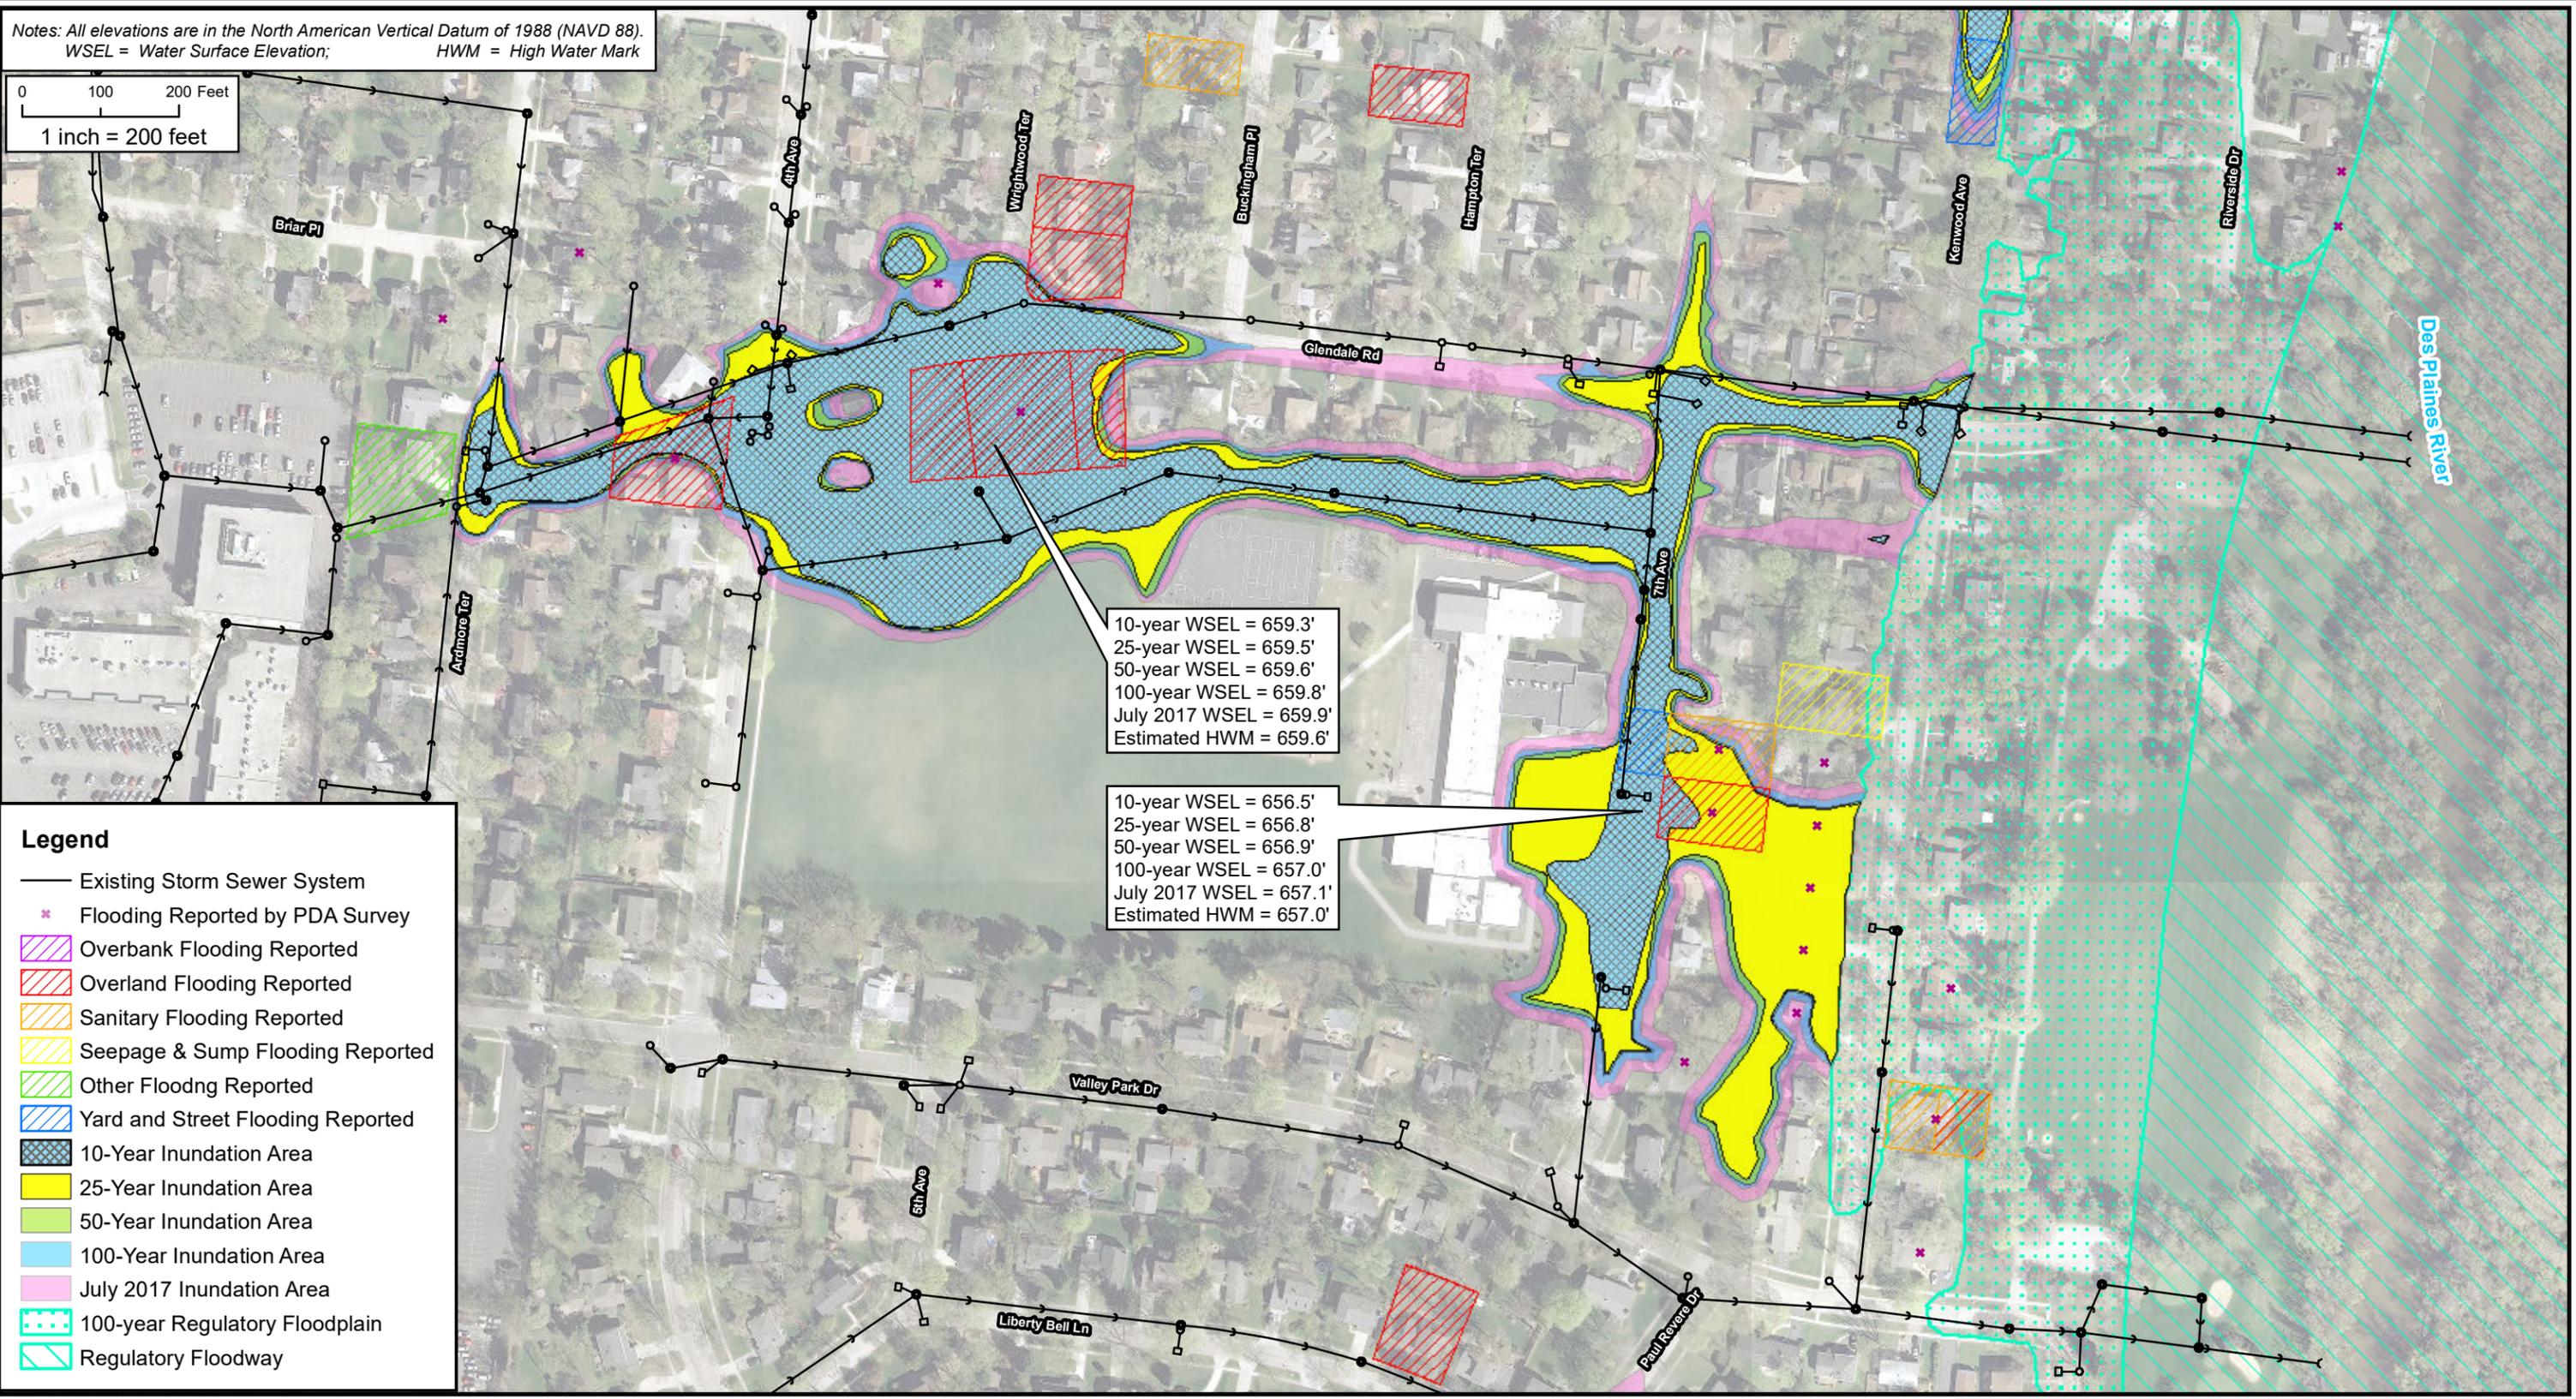


10-year WSEL = 659.3'
 25-year WSEL = 659.5'
 50-year WSEL = 659.6'
 100-year WSEL = 659.8'
 July 2017 WSEL = 659.9'
 Estimated HWM = 659.6'

10-year WSEL = 656.5'
 25-year WSEL = 656.8'
 50-year WSEL = 656.9'
 100-year WSEL = 657.0'
 July 2017 WSEL = 657.1'
 Estimated HWM = 657.0'

- Legend**
- Existing Storm Sewer System
 - * Flooding Reported by PDA Survey
 - Overbank Flooding Reported
 - Overland Flooding Reported
 - Sanitary Flooding Reported
 - Seepage & Sump Flooding Reported
 - Other Flooding Reported
 - Yard and Street Flooding Reported
 - 10-Year Inundation Area
 - 25-Year Inundation Area
 - 50-Year Inundation Area
 - 100-Year Inundation Area
 - July 2017 Inundation Area
 - 100-year Regulatory Floodplain
 - Regulatory Floodway

Document Path: N:\LIBERTYVILLE\170001\GIS\Exhibits\Existing Exhibits\Copeland Manor_Existing_11 x 17.mxd

DSGN.	DRB	CHKD.	DTO
-------	-----	-------	-----

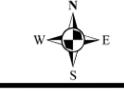 <p>Christopher B. Burke Engineering, Ltd. 9575 West Higgins Road, Suite 600 Rosemont, IL 60018 (847) 823-0500 / FAX (847) 823-0520</p>	CLIENT	Village of Libertyville	PROJECT NO.	170001			
	TITLE	Copeland Manor (Areas 2 & 17) Existing Conditions Inundation Map				DATE	7/13/18
						EXHIBIT	