


# Legend

- Existing Storm Sewer System
- \* Flooding Reported by PDA Survey
- Overbank Flooding Reported
- Overland Flooding Reported
- Sanitary Flooding Reported
- Seepage & Sump Flooding Reported
- Other Flooding Reported
- Yard and Street Flooding Reported
- 10-Year Inundation Area
- 25-Year Inundation Area
- 50-Year Inundation Area
- 100-Year Inundation Area
- July 2017 Inundation Area
- 100-year Regulatory Floodplain
- Regulatory Floodway

0 205 410 Feet  
1 inch = 400 feet

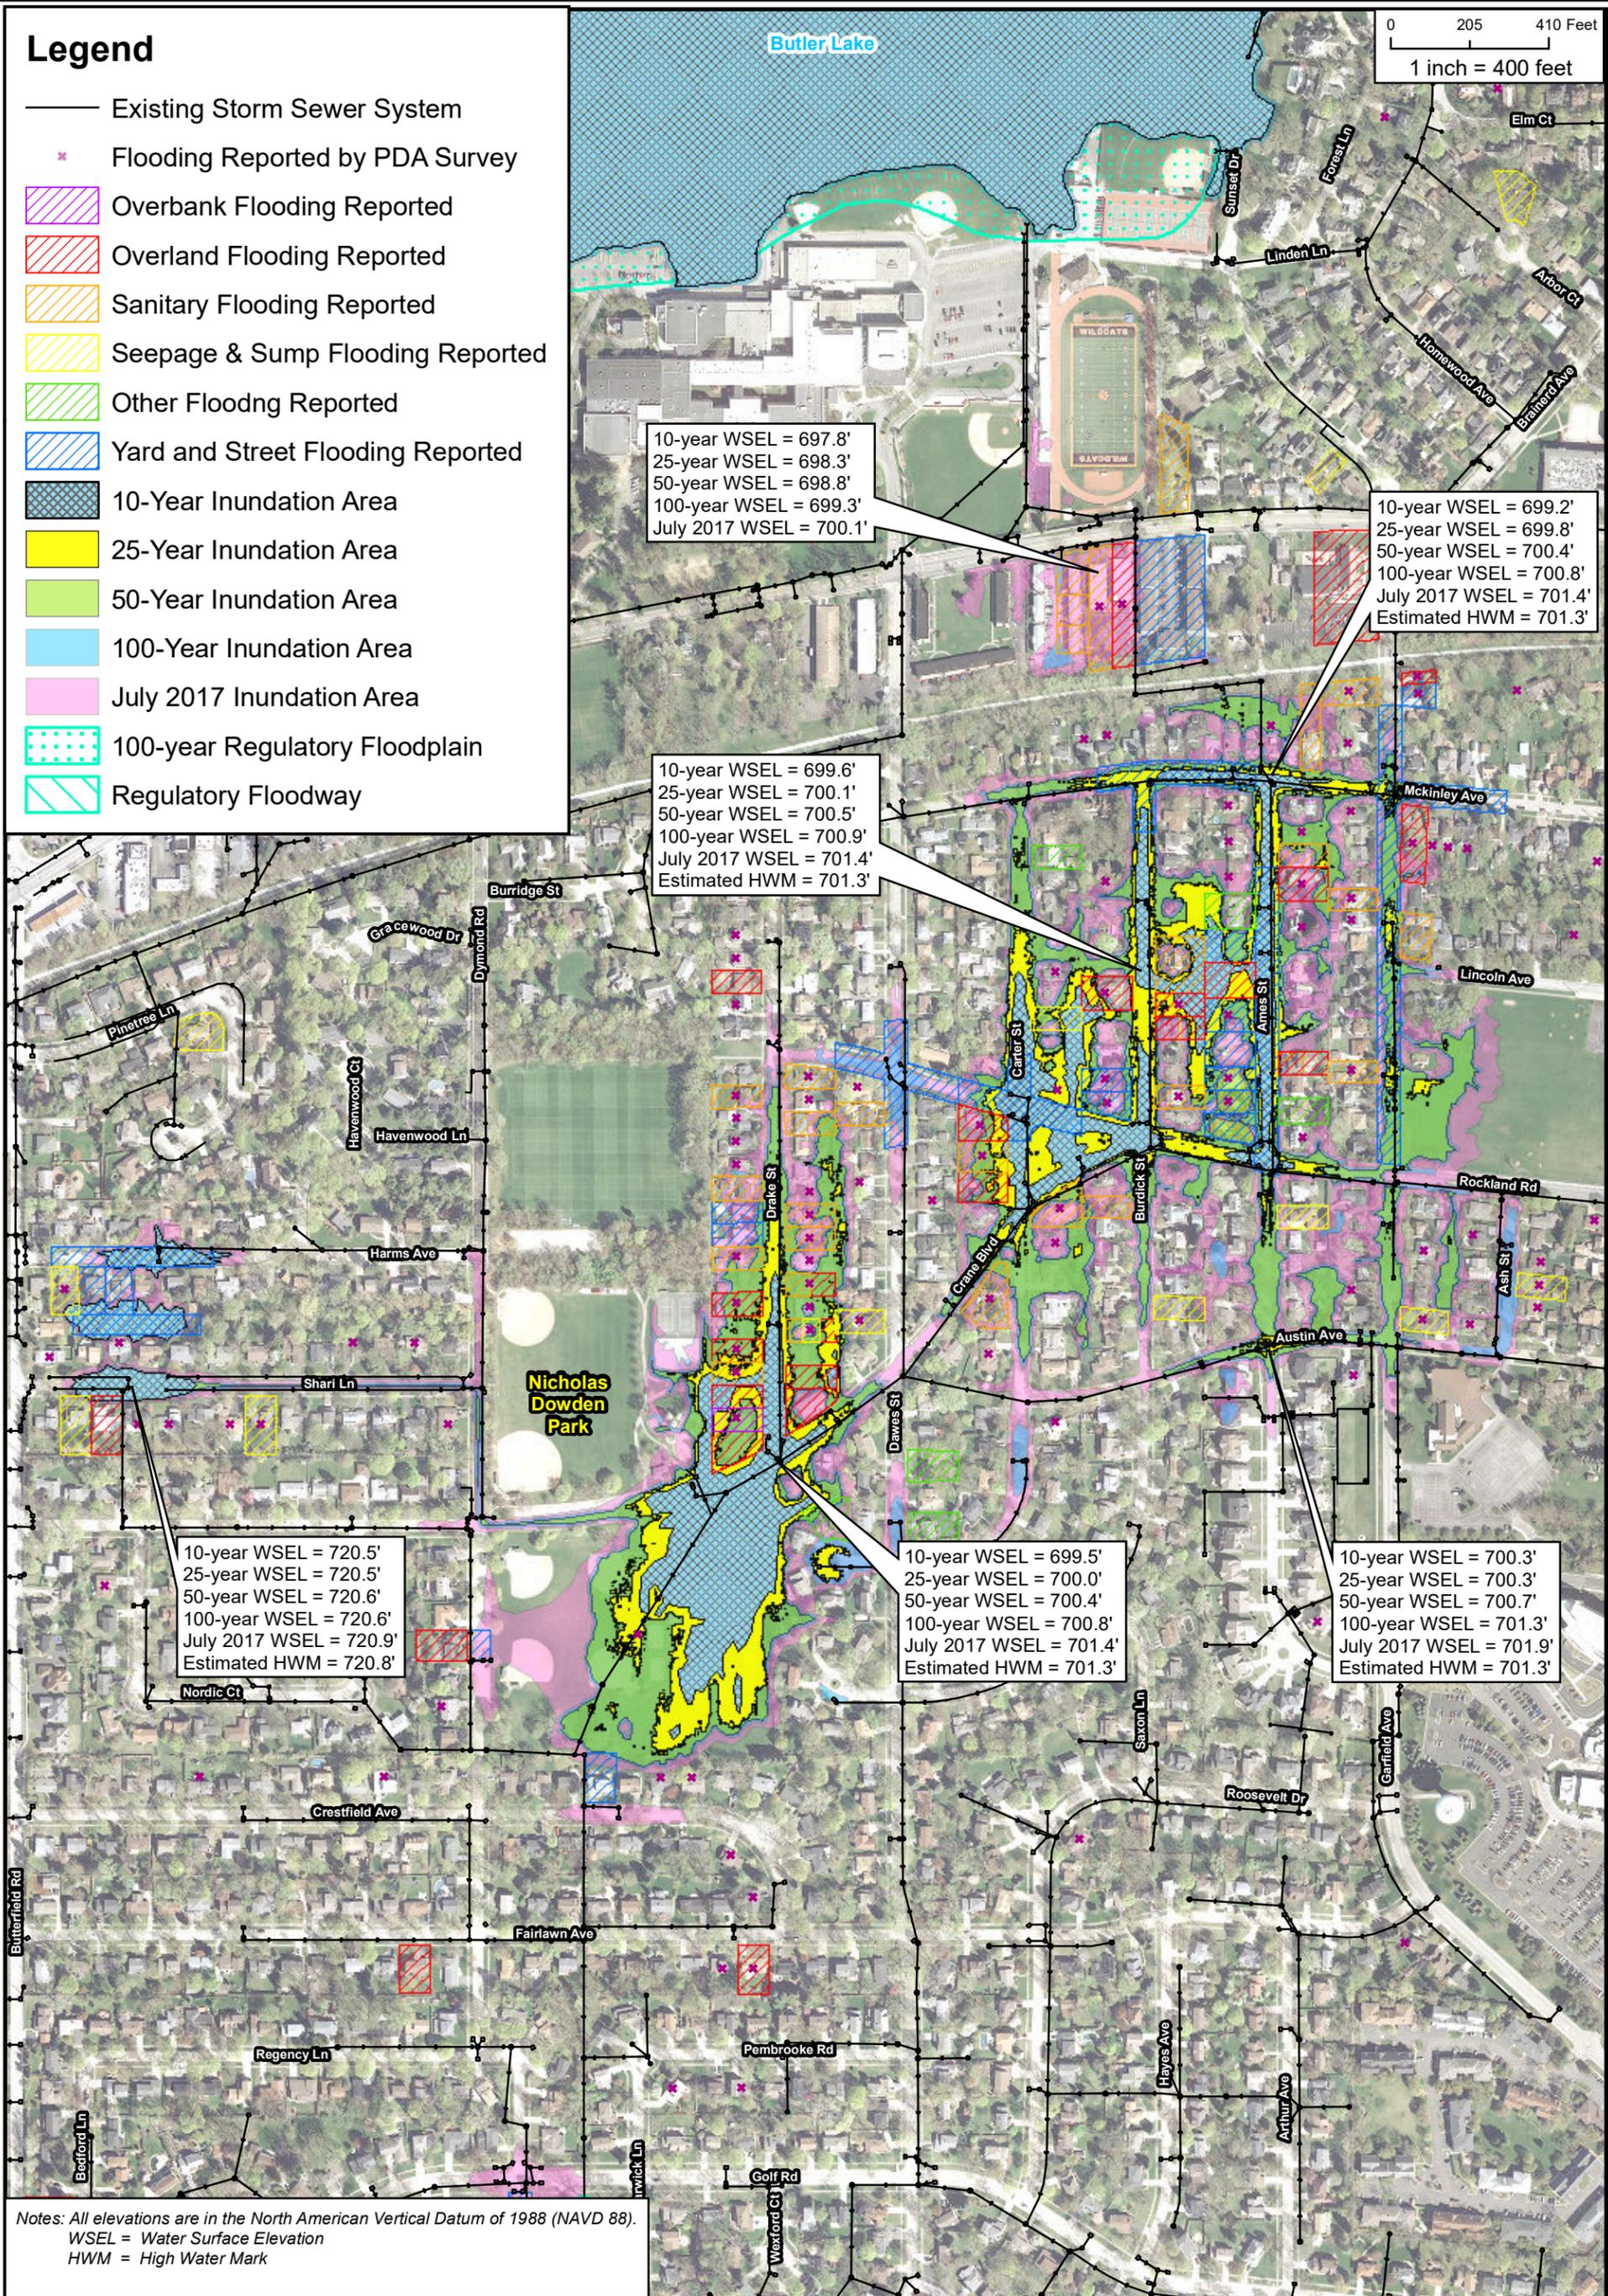

Notes: All elevations are in the North American Vertical Datum of 1988 (NAVD 88).  
WSEL = Water Surface Elevation  
HWM = High Water Mark

Document Path: N:\LIBERTYVILLE\170001\GIS\Exhibits\Existing Exhibits\Burdick\_Existing.mxd

DSGN.	DRB	CHKD.	DTO
-------	-----	-------	-----

Christopher B. Burke Engineering, Ltd.  
9575 West Higgins Road, Suite 600  
Rosemont, IL 60018  
(847) 823-0500 / FAX (847) 823-0520

CLIENT	Village of Libertyville	PROJECT NO.	170001	
TITLE	Burdick & Ames (Area 3) Existing Conditions Inundation Map		DATE	7/13/18
			EXHIBIT	

DATE  
7/13/18  
EXHIBIT