


0 75 150 Feet
1 inch = 150 feet

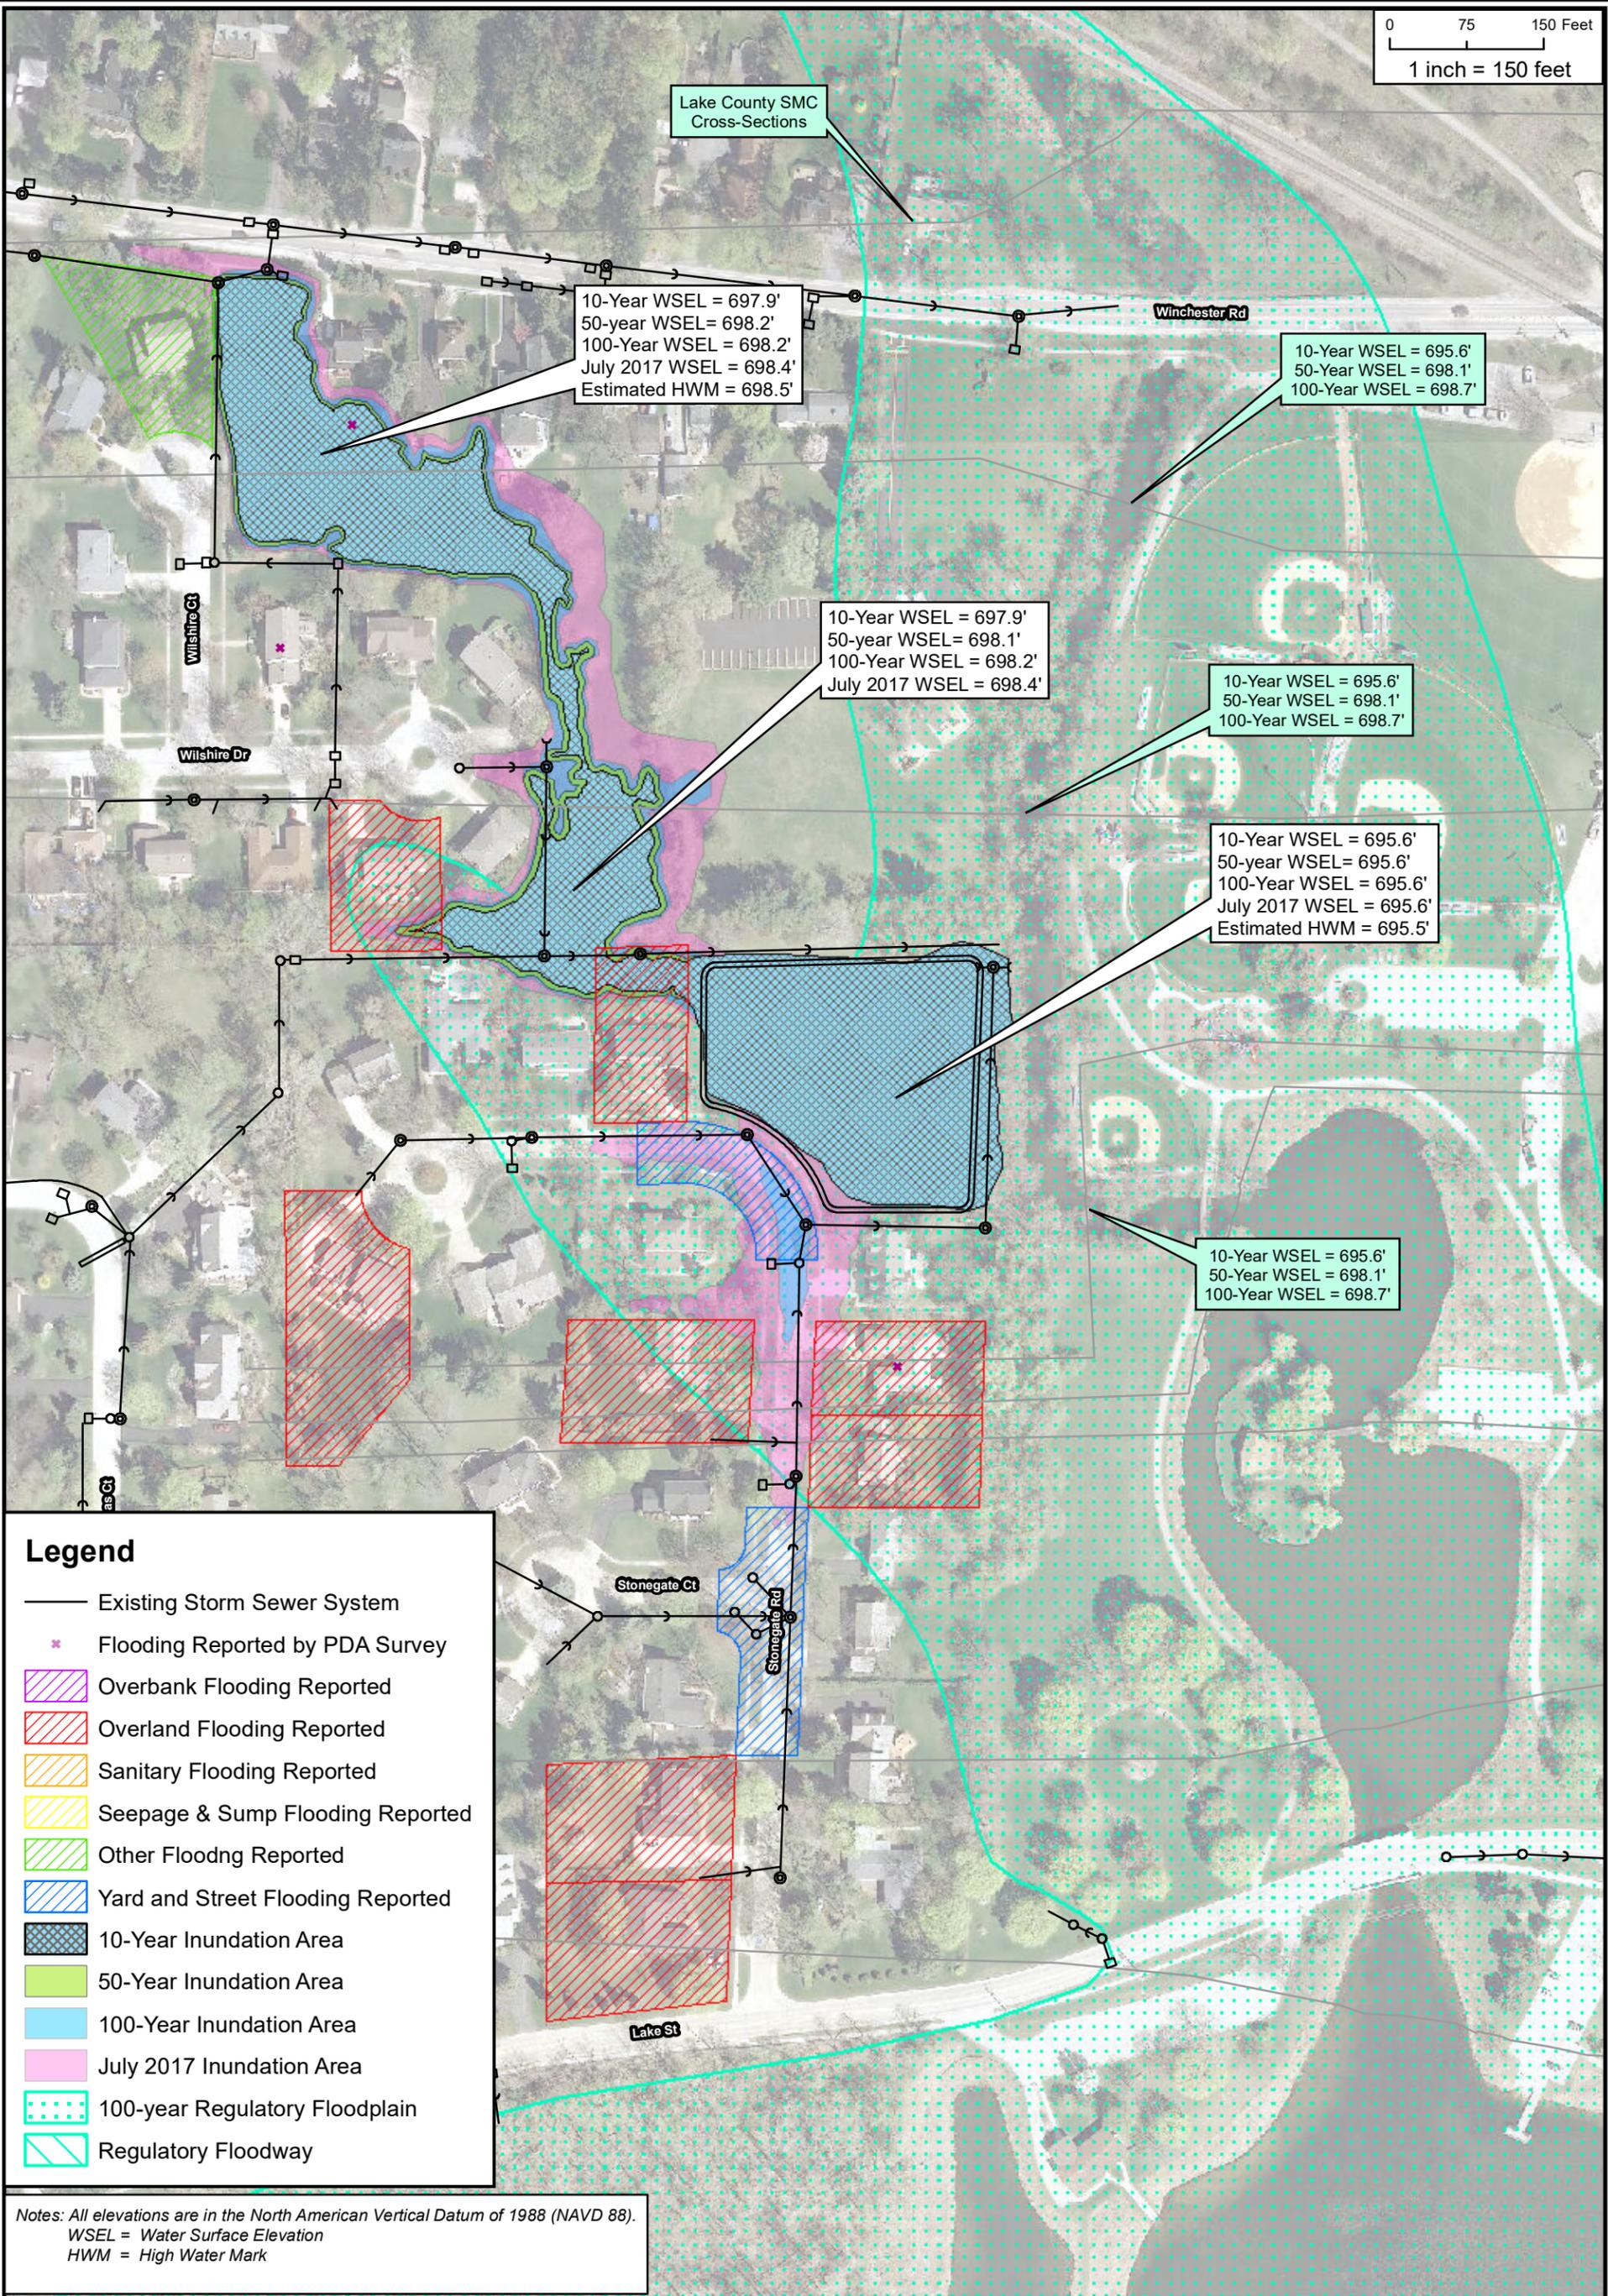

Legend

- Existing Storm Sewer System
- * Flooding Reported by PDA Survey
- Overbank Flooding Reported
- Overland Flooding Reported
- Sanitary Flooding Reported
- Seepage & Sump Flooding Reported
- Other Flooding Reported
- Yard and Street Flooding Reported
- 10-Year Inundation Area
- 50-Year Inundation Area
- 100-Year Inundation Area
- July 2017 Inundation Area
- 100-year Regulatory Floodplain
- Regulatory Floodway

Notes: All elevations are in the North American Vertical Datum of 1988 (NAVD 88).
 WSEL = Water Surface Elevation
 HWM = High Water Mark

Document Path: N:\LIBERTYVILLE\170001\GIS\Exhibits\Existing Exhibits\Stonegate_Existing_17 x 11.mxd

DSGN.	DRB	CHKD.	DTO
-------	-----	-------	-----

CB Christopher B. Burke Engineering, Ltd.
 9575 West Higgins Road, Suite 600
 Rosemont, IL 60018
 (847) 823-0500 / FAX (847) 823-0520

CLIENT	Village of Libertyville	PROJECT NO.	170001	
TITLE	Stonegate Existing Conditions Inundation Map		DATE	7/13/18
			EXHIBIT	

North Arrow

DATE
7/13/18

EXHIBIT