

This project is a removal and updating of the exterior Jimmy John's signage. Essentially it is a 1 for 1 swap of the signs that are already there, but the graphics are updated to reflect Jimmy John's more modern and recent brand standards. Outside of the change of artwork, the usage and effect on the surrounding area will not be any different than what is already existing. The existing signage already exists within the bounds of the landscaping requirements and the new signage will be installed in the same location. To comply with community standards we adjusted the design of the signs to reduce the amount of lighting that is emitted by using opaque materials except for the lettering. Updating the signage should freshen up the exterior appearance of the store and also add value by replacing aging hardware. Sign A, which is internally illuminated channel letters with a cabinet on raceways, is 132"x28". Sign B which is a flush mount channel letter logo is 50"x48". Sign C is a replacement of cabinet faces with the size of 102"x56". Signs D through G are freestanding directional signs that measure 36"x15". The directional signs are 36" of the ground at the tallest point.

JIMMY JOHN'S #470

ADDRESS: 1112 North Milwaukee Avenue, Libertyville, IL 60048

DESIGN #: JULB_101

DATE: May 6, 2024

VICINITY MAP

- A** INTERNALLY ILLUMINATED CHANNEL LETTERS WITH DRIVE THRU CABINET ON RACEWAYS
- B** INTERNALLY ILLUMINATED CHANNEL LETTERS
- C** INTERNALLY ILLUMINATED CABINET FACES
- D** INTERNALLY ILLUMINATED FREESTANDING DIRECTIONAL
- E** INTERNALLY ILLUMINATED FREESTANDING DIRECTIONAL
- F** INTERNALLY ILLUMINATED FREESTANDING DIRECTIONAL
- G** INTERNALLY ILLUMINATED FREESTANDING DIRECTIONAL



- A**
- B**
- C**
- D**
- E**
- F**
- G**

REVISIONS:

APPROVAL:

ACCOUNT MANAGER: Jason Tompkins
 DESIGNER: Evan Shaffer

CUSTOMER: _____ DATE: _____
 ACCOUNT MANAGER: _____ DATE: _____
 DESIGNER: _____ DATE: _____

This is an original unpublished drawing confidentially submitted for your personal use in connection with a project being planned for you by Bendson Signs & Graphics, Inc. It is not to be shown or described to others nor is it to be used, reproduced, copied or exhibited in any fashion.
 Note: The colors depicted here are a graphics representation. Actual color may vary. See color specifications.



Signs & Graphics, Inc.

1506 East McBride Avenue
 Decatur, Illinois 62526
 Phone: 217-877-2345
 Fax: 217-877-2347
 www.bsgr1946.com


JIMMY JOHN'S #470

ADDRESS: 1112 North Milwaukee Avenue, Libertyville, IL 60048

DESIGN #: JJJ_102

DATE: May 7, 2024


A INTERNALLY ILLUMINATED CHANNEL LETTERS WITH DRIVE THRU CABINET ON RACEWAYS

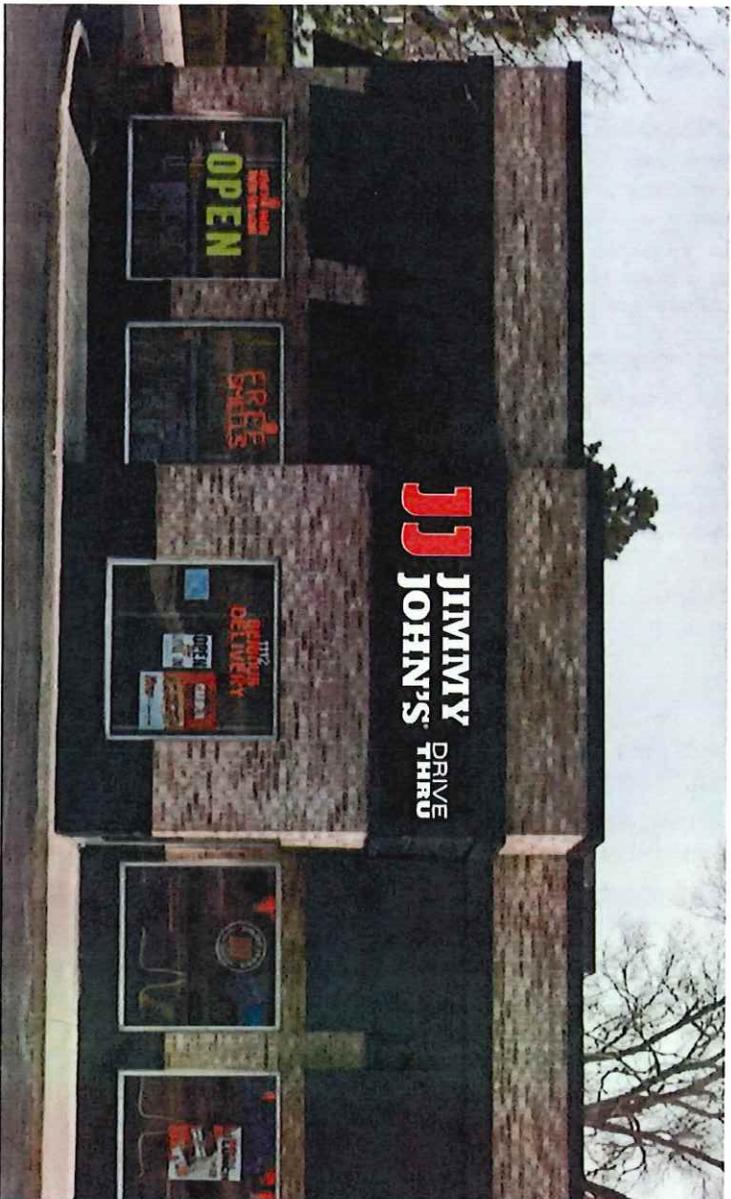

EXISTING SIGNAGE:



ILLUMINATED:

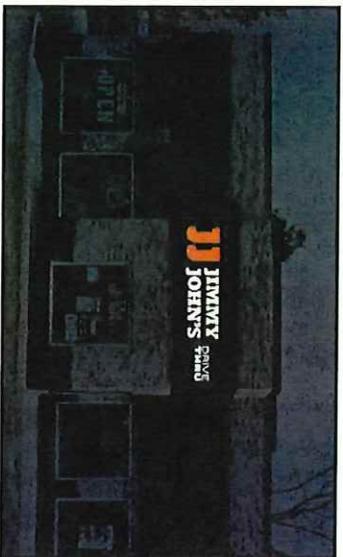

INTERNALLY ILLUMINATED CHANNEL LETTERS WITH DRIVE THRU CABINET ON RACEWAYS
SQUARE FEET: 25.66

REVISIONS:

ACCOUNT MANAGER: Jason Tompkins
DESIGNER: Evan Shaffer

APPROVAL:

Customer: _____ Date: _____
Account Manager: _____ Date: _____
Designer: _____ Date: _____



Signs & Graphics, Inc.

1506 East McBride Avenue
Decatur, Illinois 62526
Phone: 217-877-2345
Fax: 217-877-2347
www.bsgr1946.com

This is an original unpublished drawing confidentially submitted for your personal use in connection with a project being planned for you by Bendsen Signs & Graphics, Inc. It is not to be shown or described to others nor is it to be used, reproduced, copied or exhibited in any fashion.
Note: The colors depicted here are a graphics representation. Actual color may vary. See color specifications.


JIMMY JOHN'S #470

ADDRESS: 1112 North Milwaukee Avenue, Libertyville, IL 60048

DESIGN #: JJUB_104

DATE: May 7, 2024

B INTERNALLY ILLUMINATED CHANNEL LETTERS

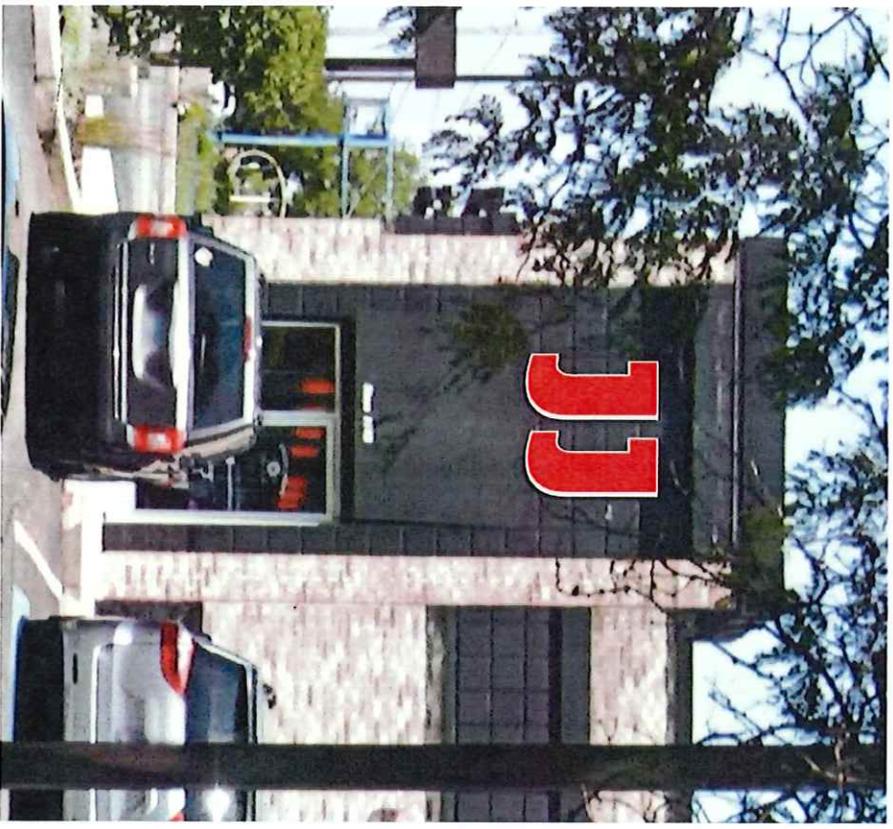


INTERNALLY ILLUMINATED CHANNEL LETTERS
SQUARE FEET: 16.66

EXISTING SIGNAGE:



ILLUMINATED:

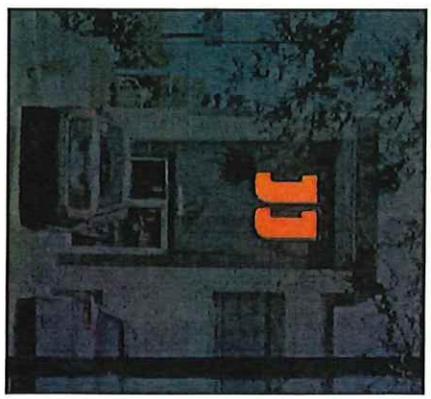

REVISIONS:

APPROVAL:

ACCOUNT MANAGER: Jason Tompkins
 DESIGNER: Evan Shaffer

Customer: _____ Date: _____
 Account Manager: _____ Date: _____
 Designer: _____ Date: _____

This is an original unpublished drawing confidentially submitted for your personal use in connection with a project being planned for you by Bendisen Signs & Graphics, Inc. It is not to be shown or described to others nor is it to be used, reproduced, copied or exhibited in any fashion.
 Note: The colors depicted here are a graphics representation. Actual color may vary. See color specifications.



Signs & Graphics, Inc.

1506 East McBride Avenue
 Decatur, Illinois 62526
 Phone: 217-877-2345
 Fax: 217-877-2347
 www.bsgr1946.com


JIMMY JOHN'S #470

ADDRESS: 1112 North Milwaukee Avenue, Libertyville, IL 60048

DESIGN #: JULB_105

DATE: May 7, 2024

B INTERNALLY ILLUMINATED CHANNEL LETTERS

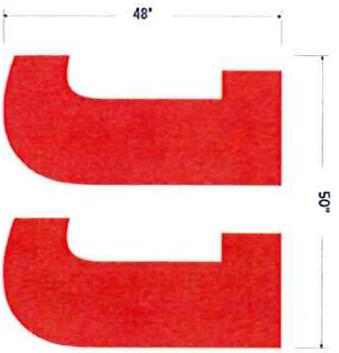


INTERNALLY ILLUMINATED CHANNEL LETTERS

SQUARE FEET: 16.66

-12":

FACE: PALSUN CS 177 WHITE ACRYLIC WITH 3M 3630-83 REGAL RED VINYL APPLIED 1ST SURFACE.
 RETURNS: 5" DEEP PRE-FINISHED WHITE .040" ALUMINUM WITH MATCHING WHITE TRIM CAP.
 INTERNAL ILLUMINATION: WHITE LED MODULES POWERED BY REMOVE POWER SUPPLIES.
 MOUNTING: FLUSH MOUNT TO FASCGA WITH NON-CORROSIVE HARDWARE.


SIDE PROFILE:

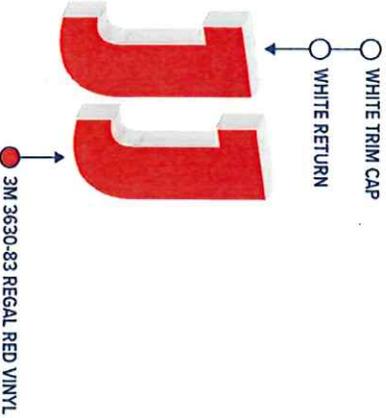

WHITE TRIM CAP

WHITE RETURN

3M 3630-83 REGAL RED VINYL

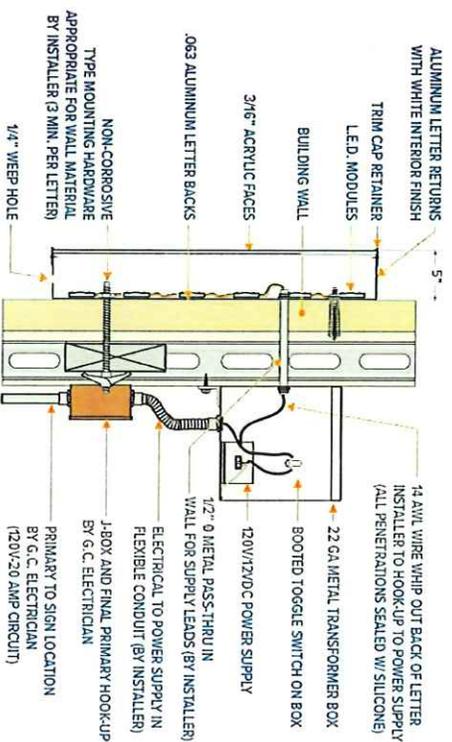

SECTION DETAIL - INTERNALLY ILLUMINATED CHANNEL LETTER

LOW VOLTAGE L.E.D. LIGHTING SYSTEM
 U.L. LISTED CLASS 2 - CONFORMS TO U.L. 48 NEC 600 CODE

<p>CUSTOMER TO PROVIDE:</p> <p>ACRYLIC FACES 3630-83 REGAL RED VINYL (3M) 3630-83 REGAL RED VINYL (3M)</p> <p>ALL REMAINING MATERIALS ARE TO BE PROVIDED BY THE INSTALLER. THE INSTALLER SHALL BE RESPONSIBLE FOR THE PROTECTION OF THE WALL AND SURROUNDING AREAS. THE INSTALLER SHALL BE RESPONSIBLE FOR THE PROTECTION OF THE WALL AND SURROUNDING AREAS. THE INSTALLER SHALL BE RESPONSIBLE FOR THE PROTECTION OF THE WALL AND SURROUNDING AREAS.</p>	<p>NEW ELECTRICAL CONSTRUCTION</p> <p>ALL ELECTRICAL CONSTRUCTION SHALL BE ACCORDING TO THE NATIONAL ELECTRICAL CODE (NEC) AND ALL APPLICABLE LOCAL CODES. THE INSTALLER SHALL BE RESPONSIBLE FOR THE PROTECTION OF THE WALL AND SURROUNDING AREAS. THE INSTALLER SHALL BE RESPONSIBLE FOR THE PROTECTION OF THE WALL AND SURROUNDING AREAS.</p>	<p>INSTALLER REQUIREMENTS FOR LED'S WALLS</p> <p>THE INSTALLER SHALL BE RESPONSIBLE FOR THE PROTECTION OF THE WALL AND SURROUNDING AREAS. THE INSTALLER SHALL BE RESPONSIBLE FOR THE PROTECTION OF THE WALL AND SURROUNDING AREAS. THE INSTALLER SHALL BE RESPONSIBLE FOR THE PROTECTION OF THE WALL AND SURROUNDING AREAS.</p>	<p>ELECTRICAL REQUIREMENTS</p> <p>107HL, I.B.D., AMPS</p> <p>3 6070V, 20A CIRCUITS REQUIRED.</p> <p>ALL BRANCH CIRCUITS SHALL BE DISCONNECTED AND REMOVED AND SHALL NOT BE SHARED WITH OTHER LOADS.</p>
--	---	--	--

ILLUMINATED:



Bendesen
 Signs & Graphics, Inc.

1506 East McBride Avenue
 Decatur, Illinois 62526
 Phone: 217-877-2345
 Fax: 217-877-2347
 www.bsgr1946.com

REVISIONS:

APPROVAL:

ACCOUNT MANAGER: Jason Tompkins
 DESIGNER: Evan Shaffer

CUSTOMER: _____ Date: _____
 ACCOUNT MANAGER: _____ Date: _____
 DESIGNER: _____ Date: _____

This is an original unpublished drawing confidentially submitted for your personal use in connection with a project being planned for you by Bendesen Signs & Graphics, Inc. It is not to be shown or described to others nor is it to be used, reproduced, copied or exhibited in any fashion.
 Note: The colors depicted here are a graphics representation. Actual color may vary. See color specifications.

JIMMY JOHN'S #470

ADDRESS: 1112 North Milwaukee Avenue, Libertyville, IL 60048


DESIGN #: JJIJB_106a

DATE: May 7, 2024


INTERNALLY ILLUMINATED CABINET FACES



EXISTING SIGNAGE:

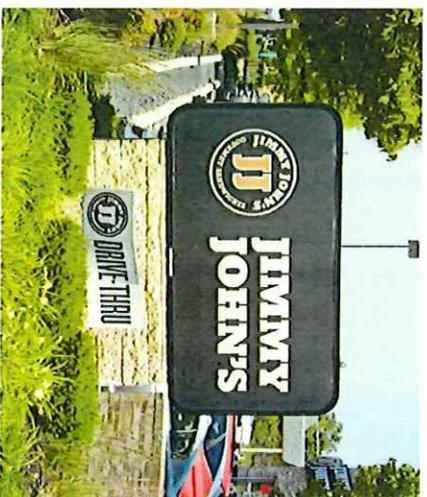

ILLUMINATED:

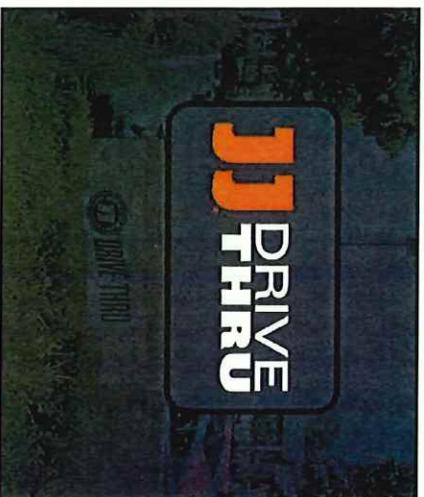

INTERNALLY ILLUMINATED CABINET FACES
SQUARE FEET: 39.66

REVISIONS:

APPROVAL:



Signs & Graphics, Inc.

1506 East McBride Avenue
Decatur, Illinois 62526
Phone: 217-877-2345
Fax: 217-877-2347
www.bsgr1946.com

ACCOUNT MANAGER:
Jason Tompkins

DESIGNER:
Evan Shaffer

Customer: _____
Account Manager: _____
Designer: _____

Date: _____
Date: _____
Date: _____

This is an original, unpublished drawing confidentially submitted for your personal use in connection with a project being planned for you by Bendesen Signs & Graphics, Inc. It is not to be shown or described to others nor is it to be used, reproduced, copied or exhibited in any fashion.
Note: The colors depicted here are a graphics representation. Actual color may vary. See color specifications.


JIMMY JOHN'S #470

ADDRESS: 1112 North Milwaukee Avenue, Libertyville, IL 60048

DESIGN #: JJLIB_107a

DATE: May 7, 2024

INTERNALLY ILLUMINATED CABINET FACES

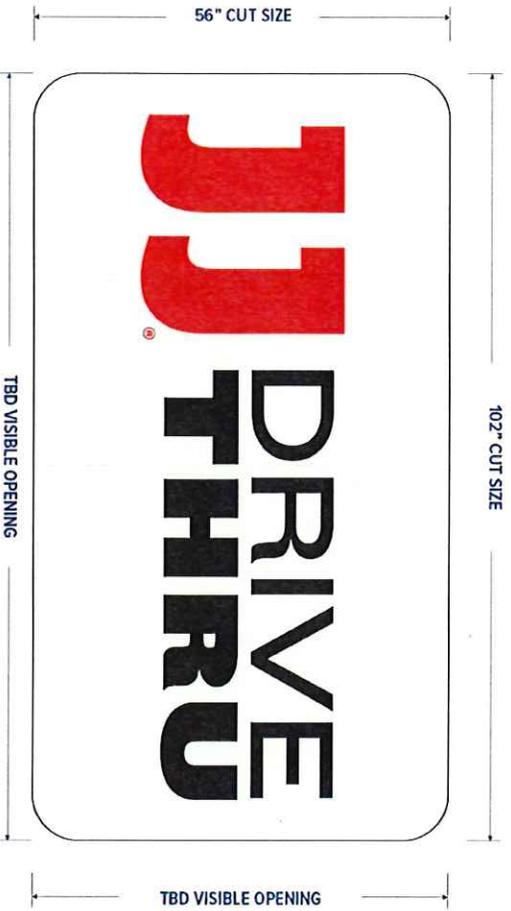

INTERNALLY ILLUMINATED TENANT PANEL
SQUARE FEET: 39.66

SPECIFICATIONS:

FACE: WHITE POLYCARBONATE WITH VINYL GRAPHICS APPLIED 1ST SURFACE.


COLOR SCHEDULE:

- 3M 3630-83 REGAL RED VINYL
- 3M 3635-222 PERFORATED BLACK VINYL
- WHITE OPAQUE VINYL

EXISTING SIGNAGE:



ILLUMINATED:

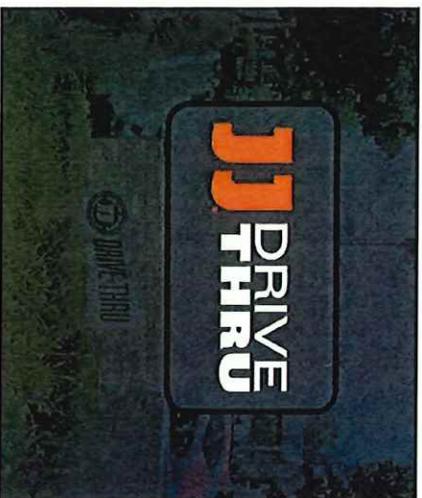

REVISIONS:

APPROVAL:

Bendsen
Signs & Graphics, Inc.
1506 East McBride Avenue
Decatur, Illinois 62526
Phone: 217-877-2345
Fax: 217-877-2347
www.bsg1946.com

ACCOUNT MANAGER: Jason Tompkins
DESIGNER: Evan Shaffer

Customer: _____ Date: _____
Account Manager: _____ Date: _____
Designer: _____ Date: _____

This is an original unpublished drawing confidentially submitted for your personal use in connection with a project being planned for you by Bendsen Signs & Graphics, Inc. It is not to be shown or described to others nor is it to be used, reproduced, copied or exhibited in any fashion.
Note: The colors depicted here are a graphics representation. Actual color may vary. See color specifications.

JIMMY JOHN'S #470

ADDRESS: 1112 North Milwaukee Avenue, Libertyville, IL 60048

DESIGN #: JJJ_108b

DATE: May 7, 2024

INTERNALLY ILLUMINATED FREESTANDING DIRECTIONAL



INTERNALLY ILLUMINATED FREESTANDING DIRECTIONAL

SQUARE FEET: 3.75

SPECIFICATIONS:

FACE: WHITE POLYCARBONATE WITH VINYL GRAPHICS APPLIED 1ST SURFACE.
 RETURNS: ALUMINUM PAINTED SATIN BLACK WITH MATCHING BLACK RETAINER.
 INTERNAL ILLUMINATION: WHITE LED MODULES POWERED BY SELF-CONTAINED POWER SUPPLIES.
 SUPPORT PIPE: STEEL PIPE PAINTED SATIN BLACK WITH CONCRETE FOOTING.

COLOR SCHEDULE:

- 3M 3630-93 REGAL RED OPAQUE VINYL
- 3M 3630-22 BLACK OPAQUE VINYL
- WHITE POLYCARBONATE

INSTALLATION OF THIS SIGN SHALL CONFORM TO ALL APPLICABLE CODES, ORDINANCES AND REGULATIONS. THE NEC, UL48, AND OTHER APPLICABLE STANDARDS SHALL BE FOLLOWED. PROPER GROUNDING AND BONDING OF SIGN LOCATION OF DISCONNECT SWITCH AFTER INSTALLATION SHALL COMPLY WITH ARTICLE 600.6(M) OF THE NEC.



EXISTING SIGNAGE:

ILLUMINATED:

REVISIONS:

APPROVAL:

Bendesen
Signs & Graphics, Inc.

1506 East McBridge Avenue
 Decatur, Illinois 62526
 Phone: 217-877-2345
 Fax: 217-877-2347
 www.bsgr1946.com

ACCOUNT MANAGER: Jason Tompkins
 DESIGNER: Evan Shaffer

Customer: _____ Date: _____
 Account Manager: _____ Date: _____
 Designer: _____ Date: _____

This is an original unpublished drawing confidentially submitted for your personal use in connection with a project being planned for you by Bendesen Signs & Graphics, Inc. It is not to be shown or described to others nor is it to be used, reproduced, copied or exhibited in any fashion.
 Note: The colors depicted here are a graphics representation. Actual color may vary. See color specifications.

JIMMY JOHN'S #470

ADDRESS: 1112 North Milwaukee Avenue, Libertyville, IL 60048

DESIGN #: JJIJB_109b

DATE: May 7, 2024

E INTERNALLY ILLUMINATED FREESTANDING DIRECTIONAL



INTERNALLY ILLUMINATED FREESTANDING DIRECTIONAL
 SQUARE FEET: 3.75



SPECIFICATIONS:

FACE: WHITE POLYCARBONATE WITH VINYL GRAPHICS APPLIED 1ST SURFACE.
 RETURNS: ALUMINUM PAINTED SATIN BLACK WITH MATCHING BLACK RETAINER.
 INTERNAL ILLUMINATION: WHITE LED MODULES POWERED BY SELF-CONTAINED POWER SUPPLIES.
 SUPPORT PIPE: STEEL PIPE PAINTED SATIN BLACK WITH CONCRETE FOOTING.

COLOR SCHEDULE:

- 3M 3630-83 REGAL RED OPAQUE VINYL
- 3M 3630-22 BLACK OPAQUE VINYL
- WHITE POLYCARBONATE

INSTALLATION OF THIS SIGN SHALL CONFORM TO ARTICLE 800 OF THE NEC, UL48 AND/OR OTHER APPLICABLE LOCAL CODES, INCLUDING PROPER GROUNDING AND BONDING OF SIGN. LOCATION OF DISCONNECT SWITCH AFTER INSTALLATION SHALL COMPLY WITH ARTICLE 800.9(A) OF THE NEC.

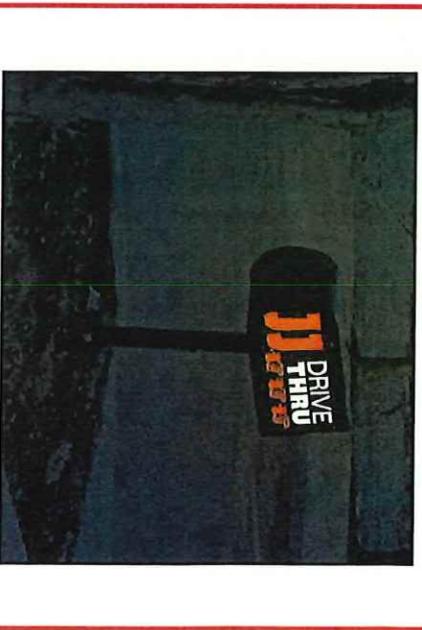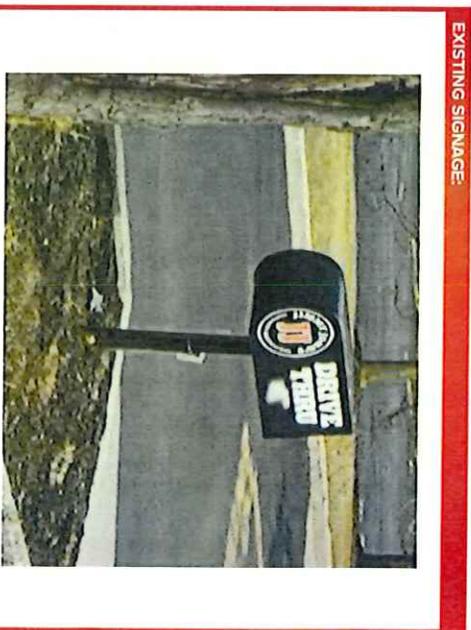

REVISIONS:

APPROVAL:



Signs & Graphics, Inc.

1506 East McBride Avenue
 Decatur, Illinois 62526
 Phone: 217-877-2345
 Fax: 217-877-2347
 www.bsgr1946.com

ACCOUNT MANAGER:
 Jason Tompkins

DESIGNER:
 Evan Shaffer

Customer: _____
 Account Manager: _____
 Designer: _____

Date: _____
 Date: _____
 Date: _____

This is an original unpublished drawing confidentially submitted for your personal use in connection with a project being planned for you by Bendesen Signs & Graphics, Inc. It is not to be shown or described to others nor is it to be used, reproduced, copied or exhibited in any fashion.
 Note: The colors depicted here are a graphics representation. Actual color may vary. See color specifications.


JIMMY JOHN'S #470

ADDRESS: 1112 North Milwaukee Avenue, Libertyville, IL 60048

DESIGN #: JLLB_110b

DATE: May 7, 2024

F INTERNALLY ILLUMINATED FREESTANDING DIRECTIONAL

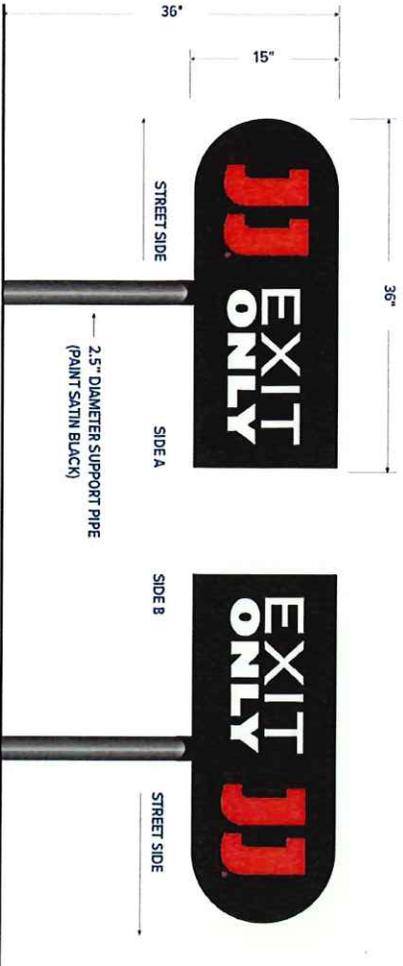

INTERNALLY ILLUMINATED FREESTANDING DIRECTIONAL

SQUARE FEET: 3.75


SPECIFICATIONS:

FACE: WHITE POLYCARBONATE WITH VINYL GRAPHICS APPLIED 1ST SURFACE.
 RETURNS: ALUMINIUM PAINTED SATIN BLACK WITH MATCHING BLACK RETAINER.
 INTERNAL ILLUMINATION: WHITE LED MODULES POWERED BY SELF-CONTAINED POWER SUPPLIES.
 SUPPORT PIPE: STEEL PIPE PAINTED SATIN BLACK WITH CONCRETE FOOTING.

COLOR SCHEDULE:

- 3M 3630-83 REGAL RED OPAQUE VINYL
- 3M 3630-22 BLACK OPAQUE VINYL
- WHITE POLYCARBONATE


INSTALLATION OF THIS SIGN SHALL CONFORM TO ARTICLE 600 OF THE NEC, UL68, AND OR OTHER APPLICABLE LOCAL CODES, INCLUDING PROPER GROUNDING AND BONDING OF SIGN. LOCATION OF DISCONNECT SWITCH AFTER INSTALLATION SHALL COMPLY WITH ARTICLE 900 OF THE NEC.

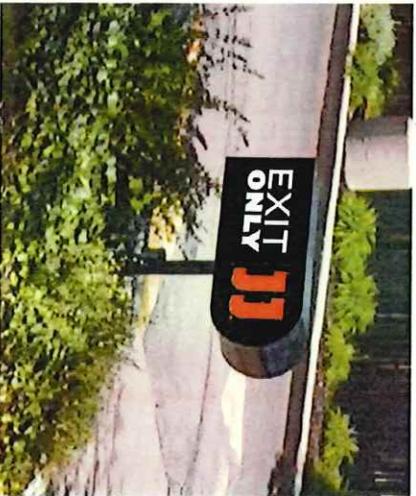

ILLUMINATED:



EXISTING SIGNAGE:

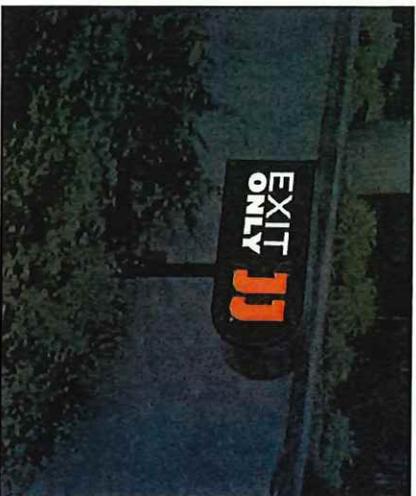

REVISIONS:

APPROVAL:



Signs & Graphics, Inc.

1506 East McBride Avenue

Decatur, Illinois 62526

Phone: 217-877-2345

Fax: 217-877-2347

www.bsg1946.com

ACCOUNT MANAGER: Jason Tompkins

DESIGNER: Even Shaffer

Customer: _____ Date: _____

Account Manager: _____ Date: _____

Designer: _____ Date: _____

This is an original unpublished drawing confidentially submitted for your personal use in connection with a project being planned for you by Bendesen Signs & Graphics, Inc. It is not to be shown or described to others nor is it to be used, reproduced, copied or exhibited in any fashion.

Note: The colors depicted here are a graphics representation. Actual color may vary. See color specifications.


JIMMY JOHN'S #470

ADDRESS: 1112 North Milwaukee Avenue, Libertyville, IL 60048

DESIGN #: JLLB_111b

DATE: May 7, 2024

INTERNALLY ILLUMINATED FREESTANDING DIRECTIONAL

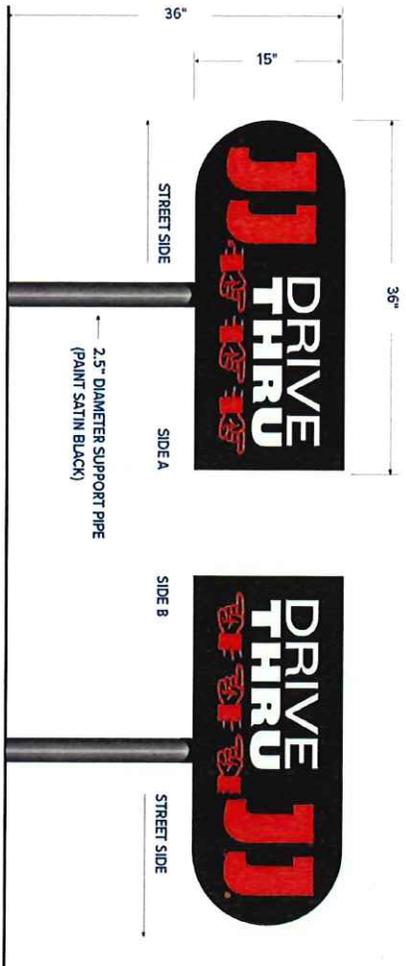

INTERNALLY ILLUMINATED FREESTANDING DIRECTIONAL

SQUARE FEET: 3/75


SPECIFICATIONS:

FACE: WHITE POLYCARBONATE WITH VINYL GRAPHICS APPLIED 1ST SURFACE.
 RETURNS: ALUMINUM PAINTED SATIN BLACK WITH MATCHING BLACK RETAINER.
 INTERNAL ILLUMINATION: WHITE LED MODULES POWERED BY SELF-CONTAINED POWER SUPPLIES.
 SUPPORT PIPE: STEEL PIPE PAINTED SATIN BLACK WITH CONCRETE FOOTING.

COLOR SCHEDULE:

- 3M 3630-83 REGAL RED OPAQUE VINYL
- 3M 3630-22 BLACK OPAQUE VINYL
- WHITE POLYCARBONATE


INSTALLATION OF THIS SIGN SHALL CONFORM TO THE REQUIREMENTS OF THE NEC, LOCAL AND OTHER APPLICABLE CODES AND SHALL BE PERFORMED BY A LICENSED ELECTRICIAN. PROPER GROUNDING AND BONDING OF SIGN. LOCATION OF DISCONNECT SWITCH AFTER INSTALLATION SHALL COMPLY WITH ARTICLE 600.6(A) OF THE NEC.

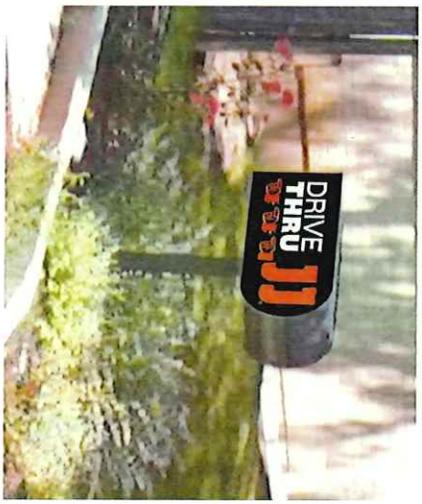

EXISTING SIGNAGE:



ILLUMINATED:

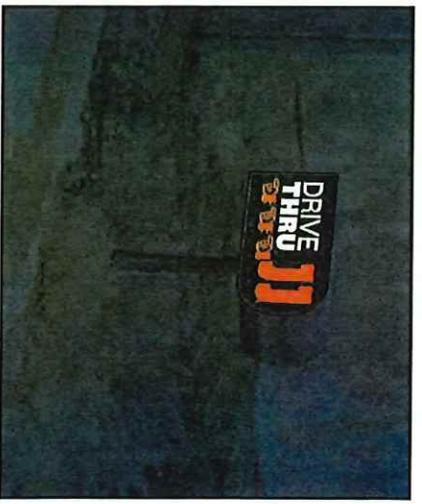

REVISIONS:

APPROVAL:

ACCOUNT MANAGER: Jason Tompkins
 DESIGNER: Evan Shaffer

CUSTOMER: _____ DATE: _____
 ACCOUNT MANAGER: _____ DATE: _____
 DESIGNER: _____ DATE: _____

This is an original unpublished drawing confidentially submitted for your personal use in connection with a project being planned for you by Bendson Signs & Graphics, Inc. It is not to be shown or described to others nor is it to be used, reproduced, copied or exhibited in any fashion.
 Note: The colors depicted here are a graphics representation. Actual color may vary. See color specifications.




Signs & Graphics, Inc.

1506 East McBride Avenue
 Decatur, Illinois 62526

Phone: 217-877-2345
 Fax: 217-877-2347
 www.bsgr1946.com

Sign nomenclature based on provided render packet

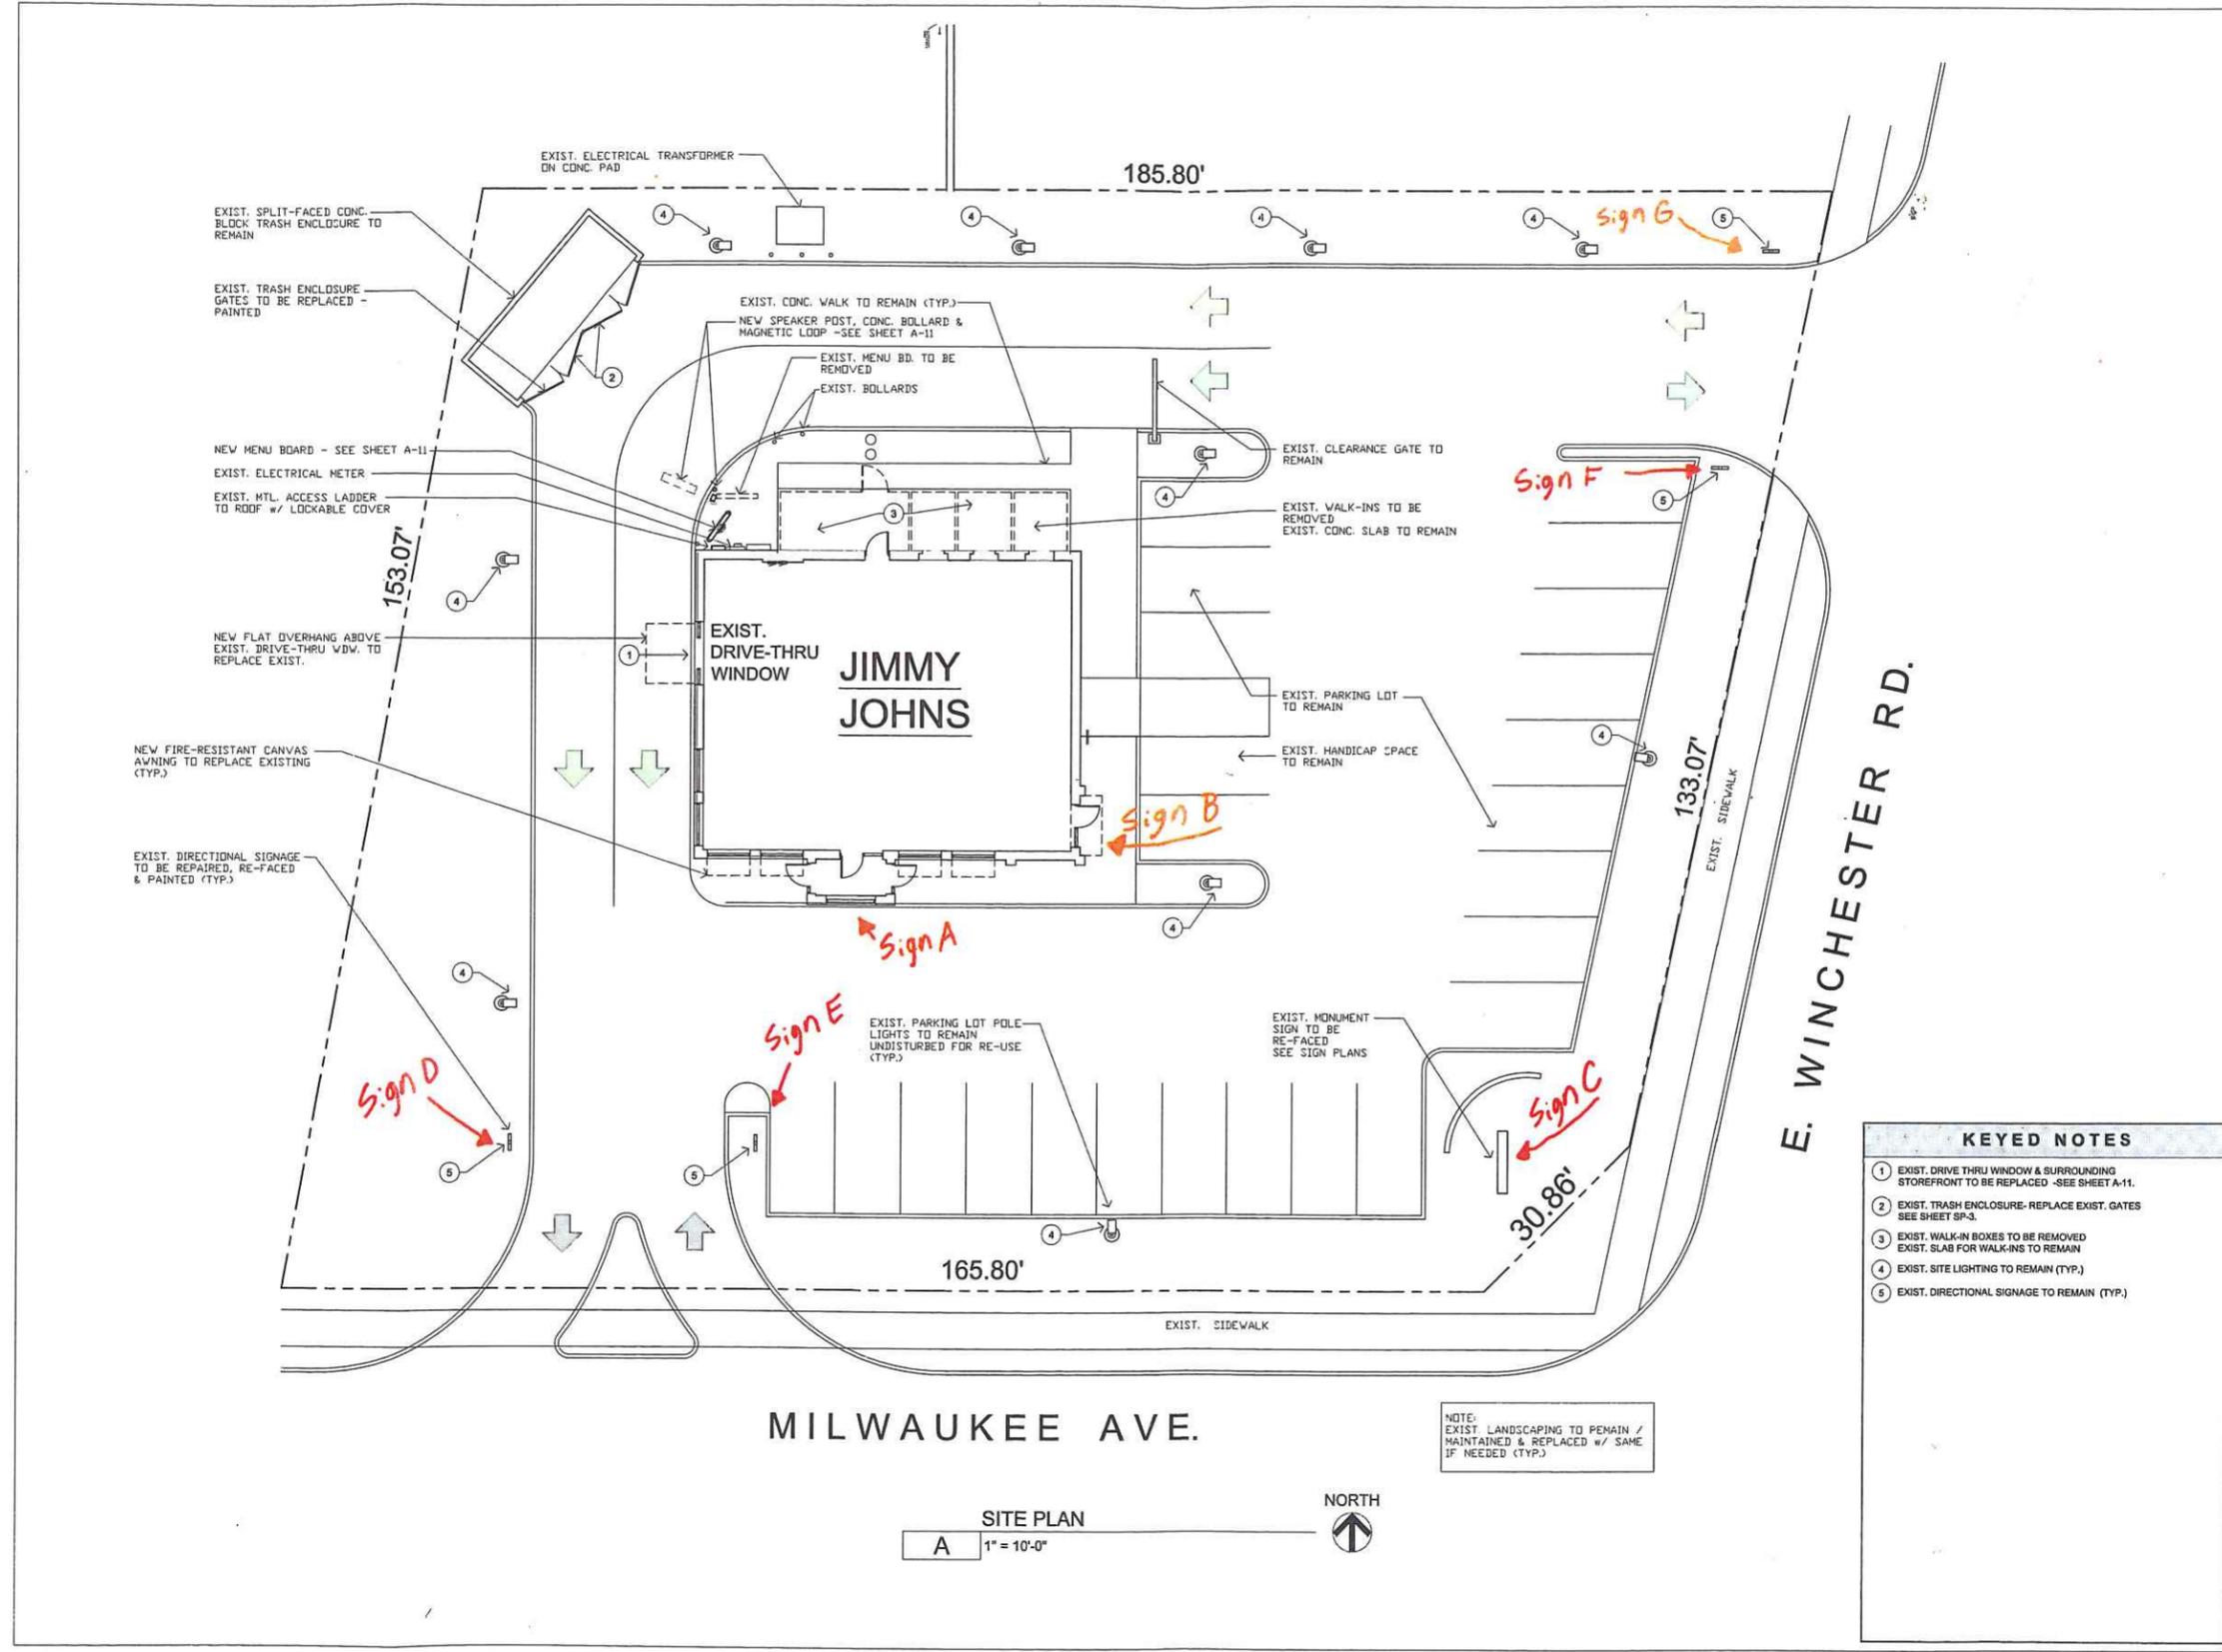

WARREN JOHNSON ARCHITECTS, INC.
 14 N. GREELEY STREET
 PALATINE, ILLINOIS 60067
 TEL: 847.359.9616
 FAX: 847.359.4641



DATE: 04.15.14
 DELTA CORPORATE REVIEW

- KEYED NOTES**
- 1 EXIST. DRIVE THRU WINDOW & SURROUNDING STOREFRONT TO BE REPLACED - SEE SHEET A-11.
 - 2 EXIST. TRASH ENCLOSURE-REPLACE EXIST. GATES SEE SHEET SP-3.
 - 3 EXIST. WALK-IN BOXES TO BE REMOVED EXIST. SLAB FOR WALK-INS TO REMAIN
 - 4 EXIST. SITE LIGHTING TO REMAIN (TYP.)
 - 5 EXIST. DIRECTIONAL SIGNAGE TO REMAIN (TYP.)

JIMMY JOHN'S
 STORE #0470
 1112 N. MILWAUKEE AVE.
 LIBERTYVILLE, IL

SHEET TITLE
SITE PLAN

JOB NO.
 DATE
 SCALE
 DRAWN
 CHECKED
 SHEET NO.

SP-2

MILWAUKEE AVE.

E. WINCHESTER RD.

NOTE:
 EXIST. LANDSCAPING TO REMAIN / MAINTAINED & REPLACED W/ SAME IF NEEDED (TYP.)

SITE PLAN
 A 1" = 10'-0"